




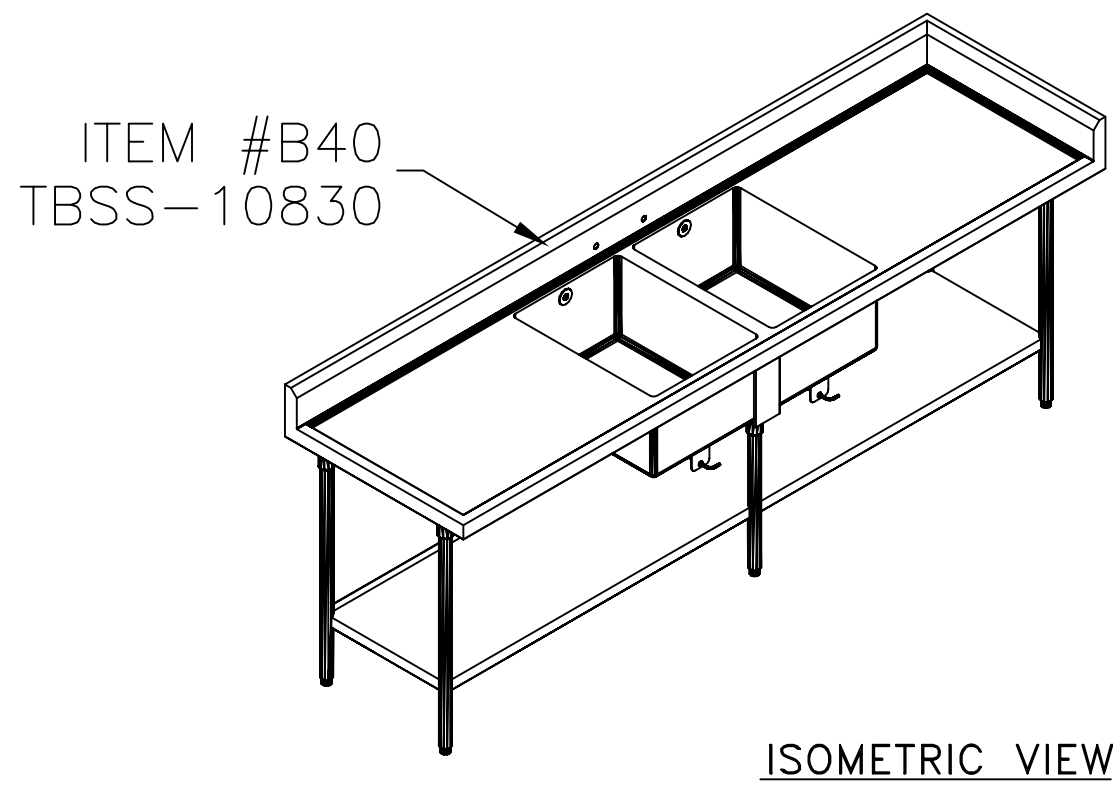


ISOMETRIC VIEW

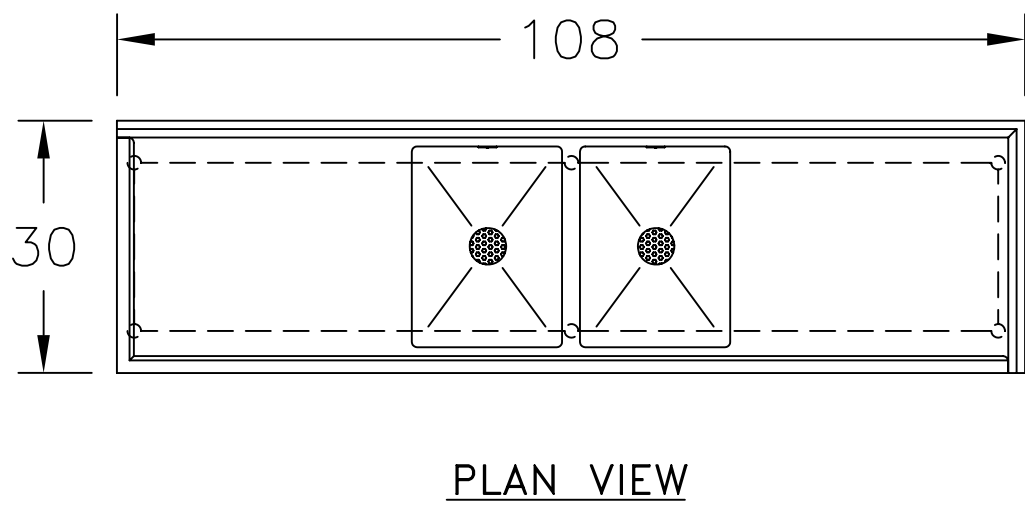


PLAN VIEW

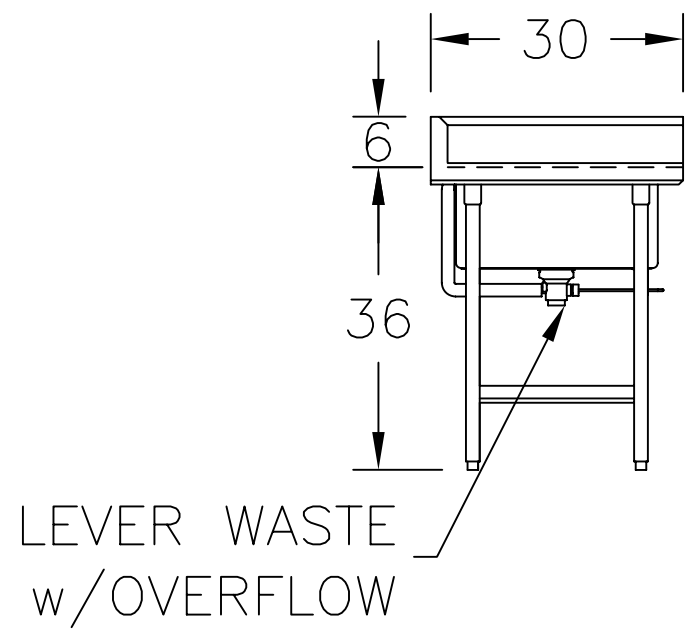


SECTION VIEW

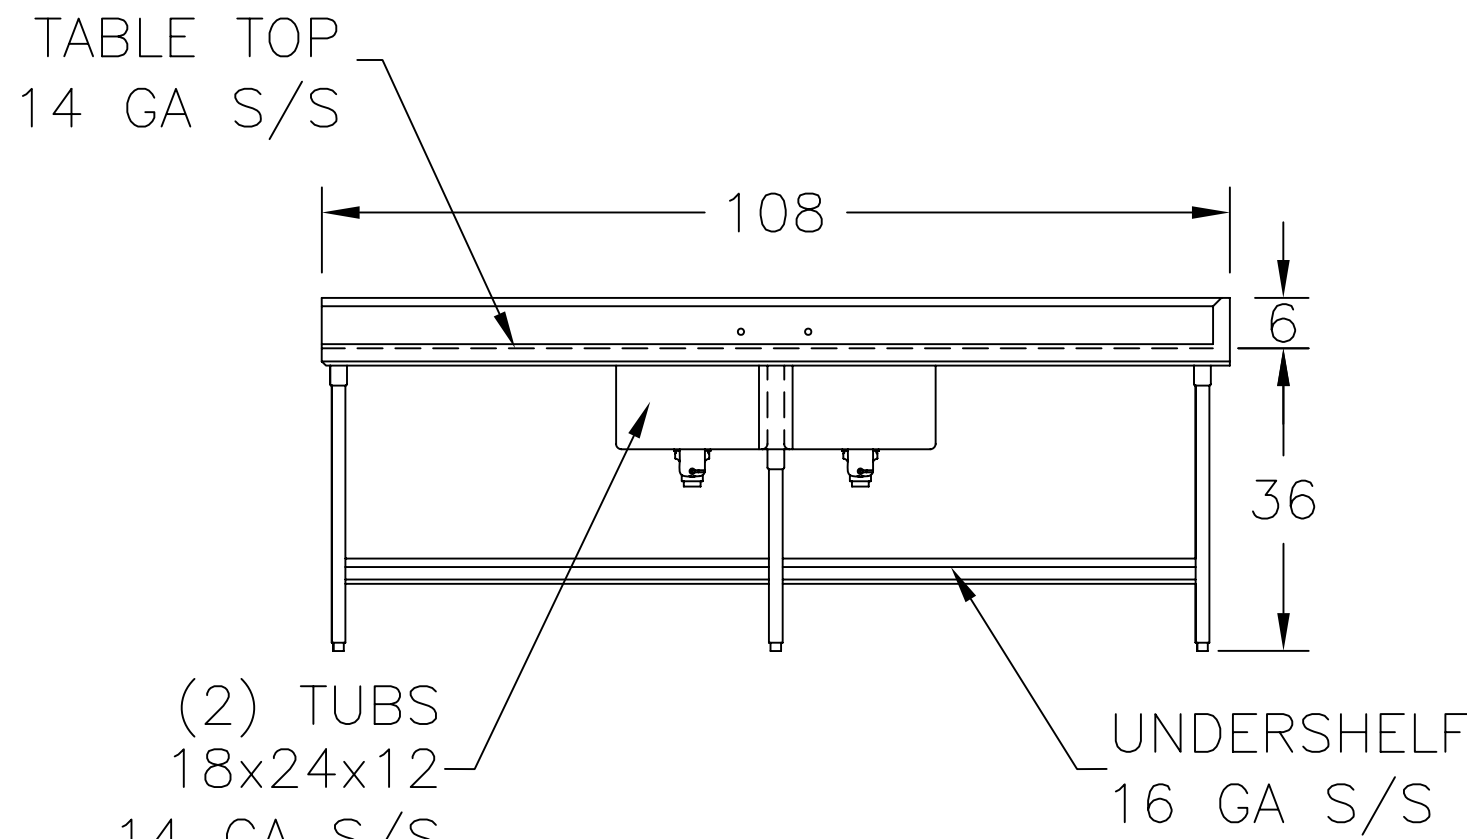


FRONT ELEVATION

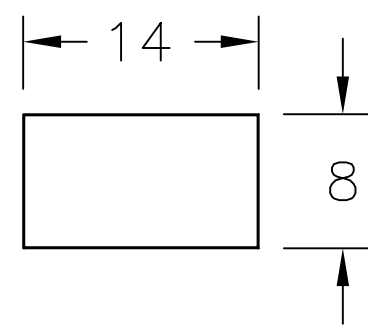


PLAN VIEW

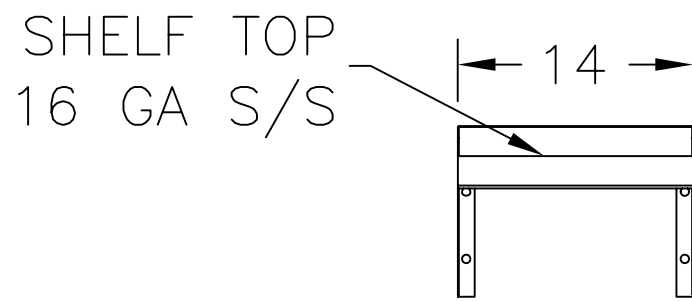


FRONT ELEVATION

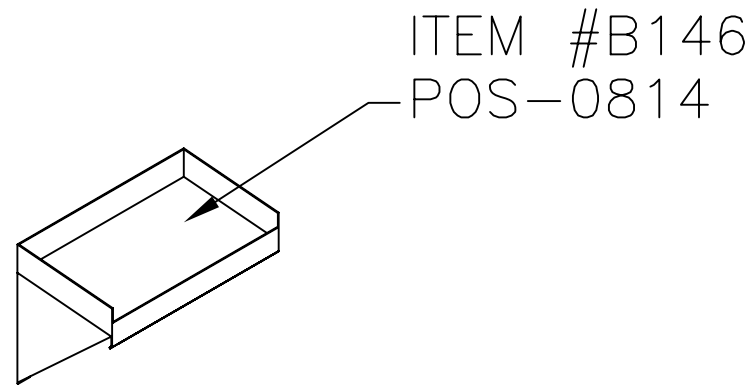


ISOMETRIC VIEW

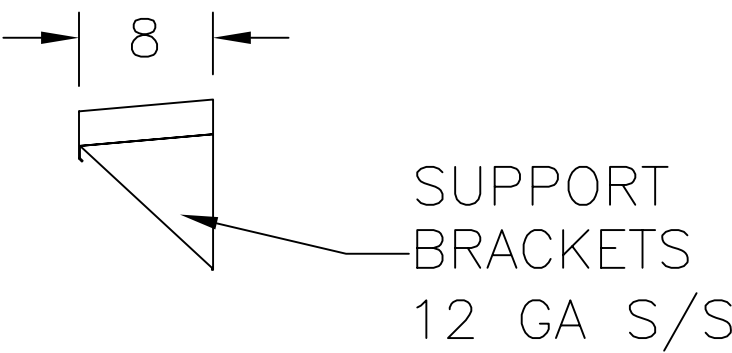


SECTION VIEW

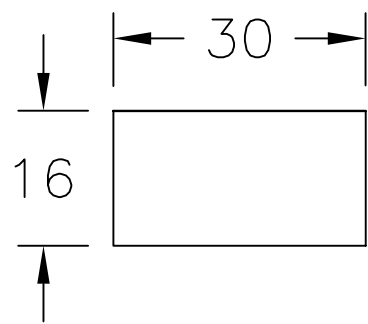


PLAN VIEW

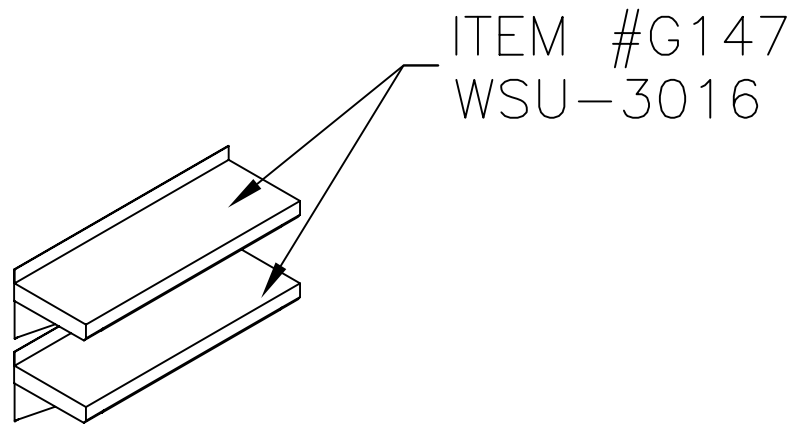


ISOMETRIC VIEW

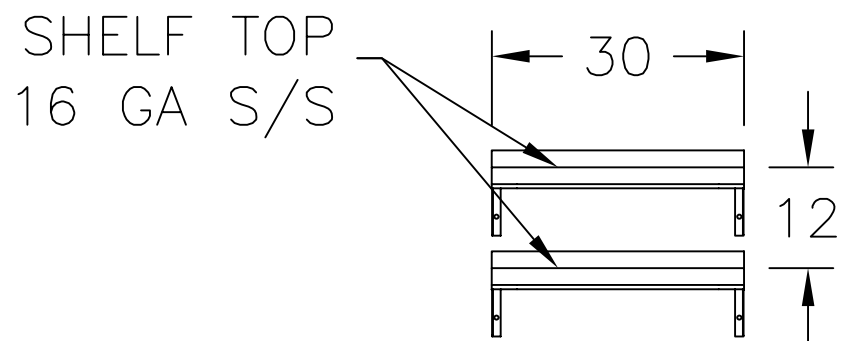


FRONT ELEVATION

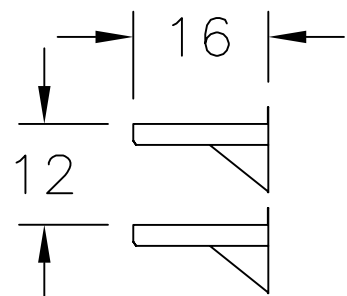


SECTION VIEW

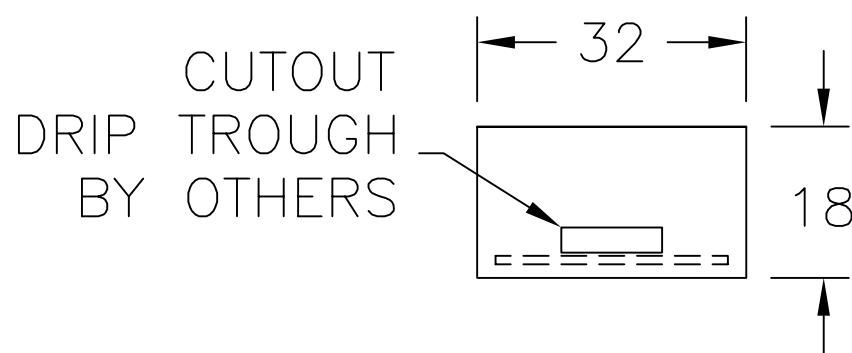


PLAN VIEW

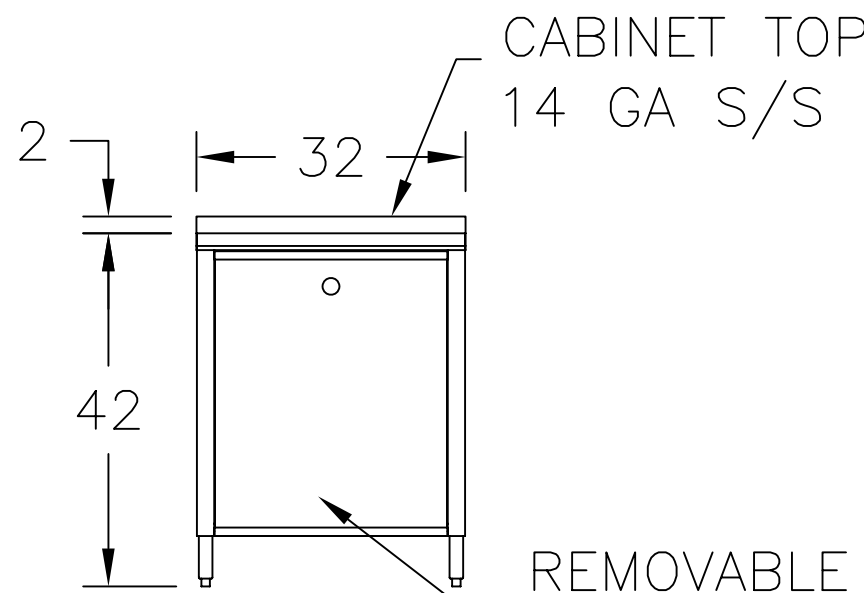

FRONT ELEVATION

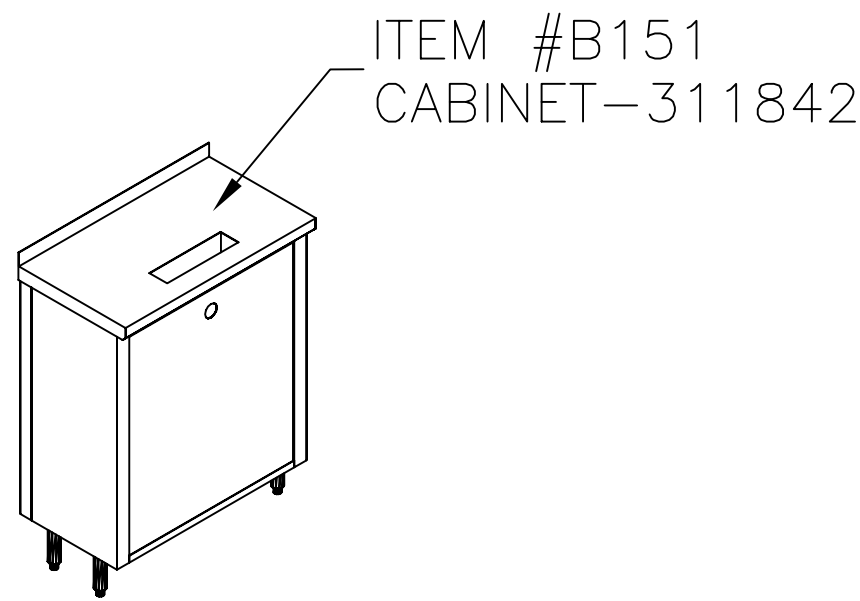


ISOMETRIC VIEW

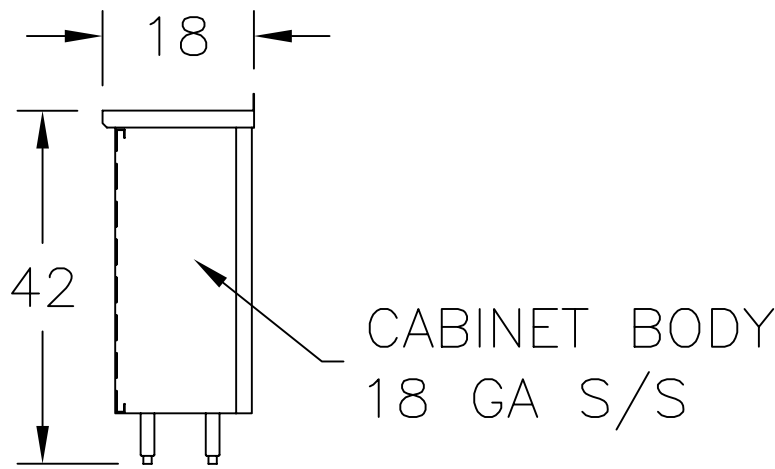

SECTION VIEW

Revision Date

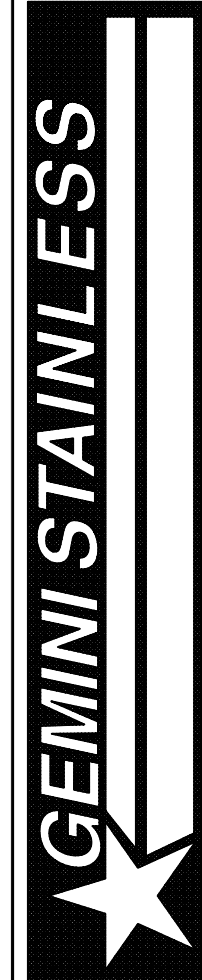

1742 SABRE STREET, HAYWARD, CA 94545 (510) 670-9090
This drawing is the exclusive property of Gemini Stainless and may not be reproduced in whole or in part without the written permission of Gemini Stainless. The information on this drawing is for informational purposes only and is not intended for construction or fabrication of the product described herein. It is expressly understood that the information on this drawing is not intended for construction or fabrication of the product described herein.

STREIVOR STAINLESS

1742 SABRE STREET
HAYWARD, CA 94545
(510) 670-9090

For Location

GENERAL NOTES:
1. ALL DIMENSIONS ARE IN INCHES.
2. ALL DIMENSIONS ARE TO FACE UNLESS OTHERWISE SPECIFIED.
3. ALL DIMENSIONS ARE TO BE MAINTAINED THROUGHOUT THE ENTIRE FABRICATION PROCESS.
Date 07/28/09

Scale 1/2"=1'

Drawn By RSM


Checked By

Job Number


Sheet

F-6


Page 6 of 6

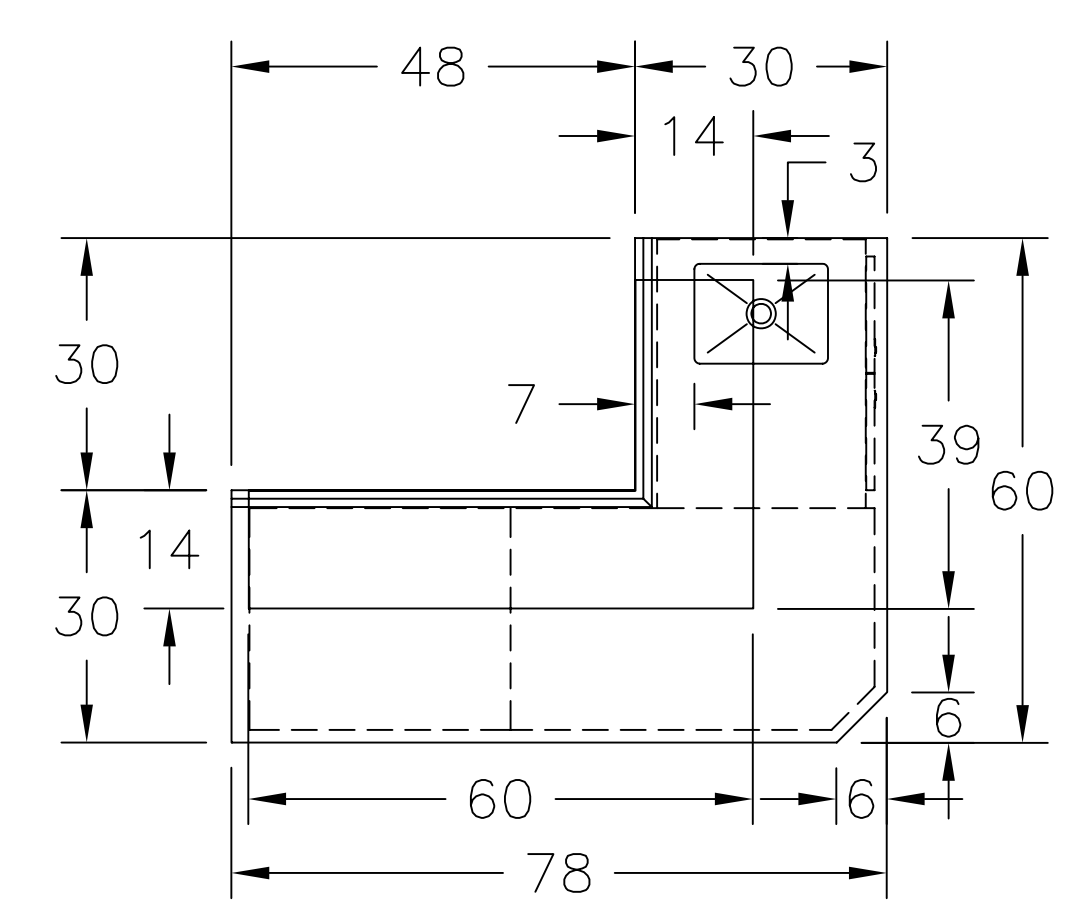


PLAN VIEW

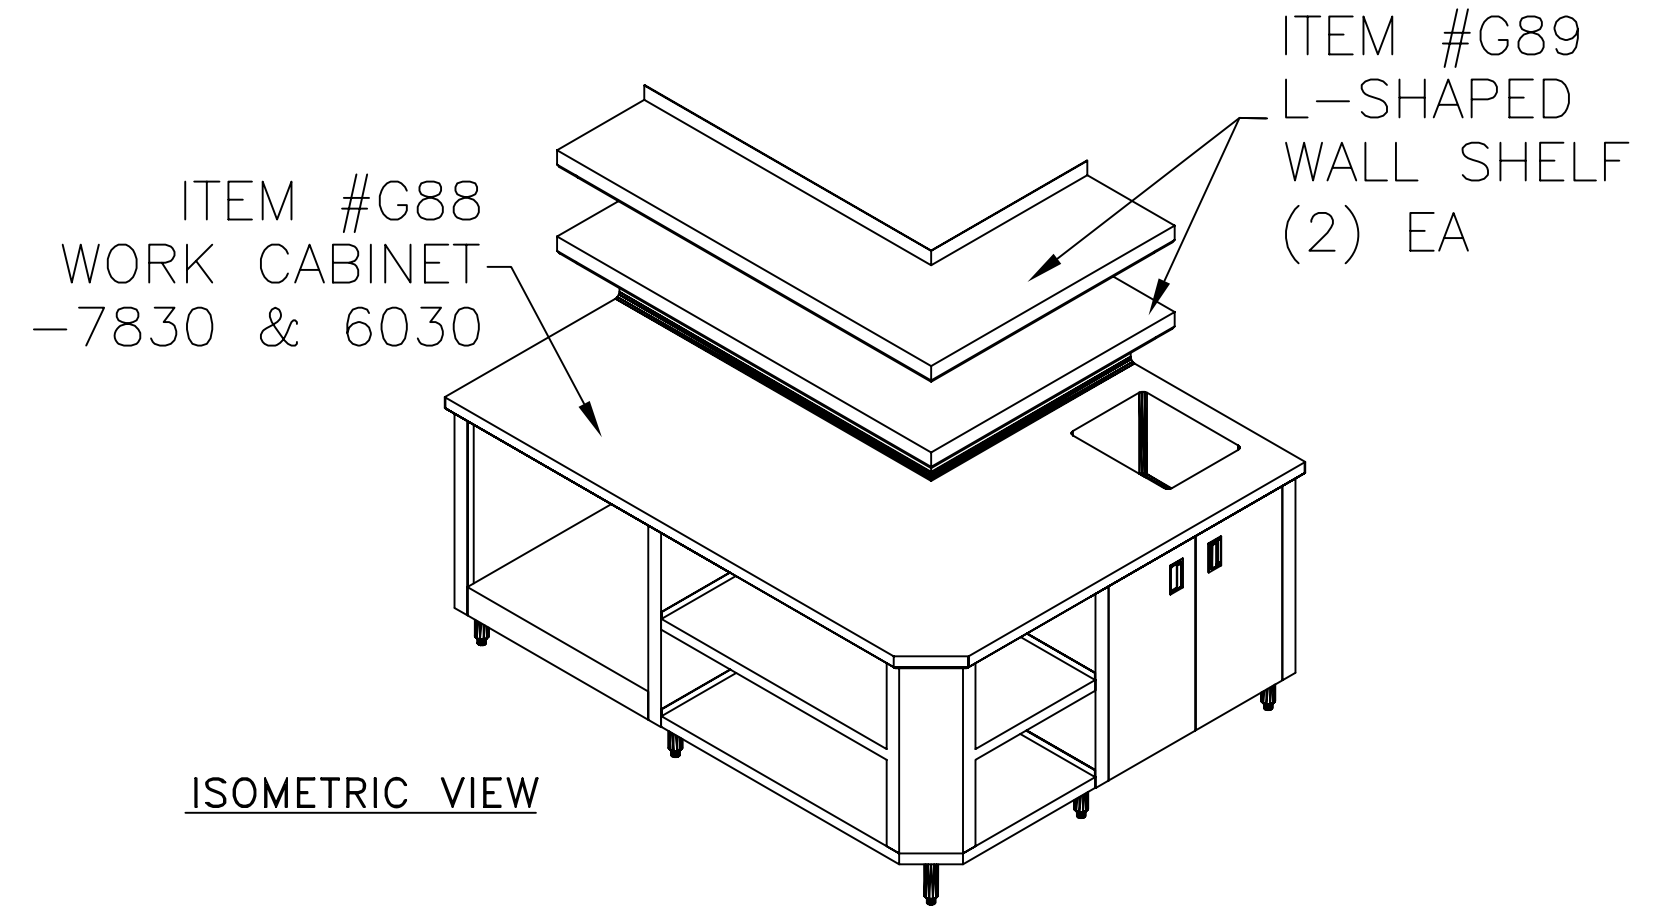


ISOMETRIC VIEW

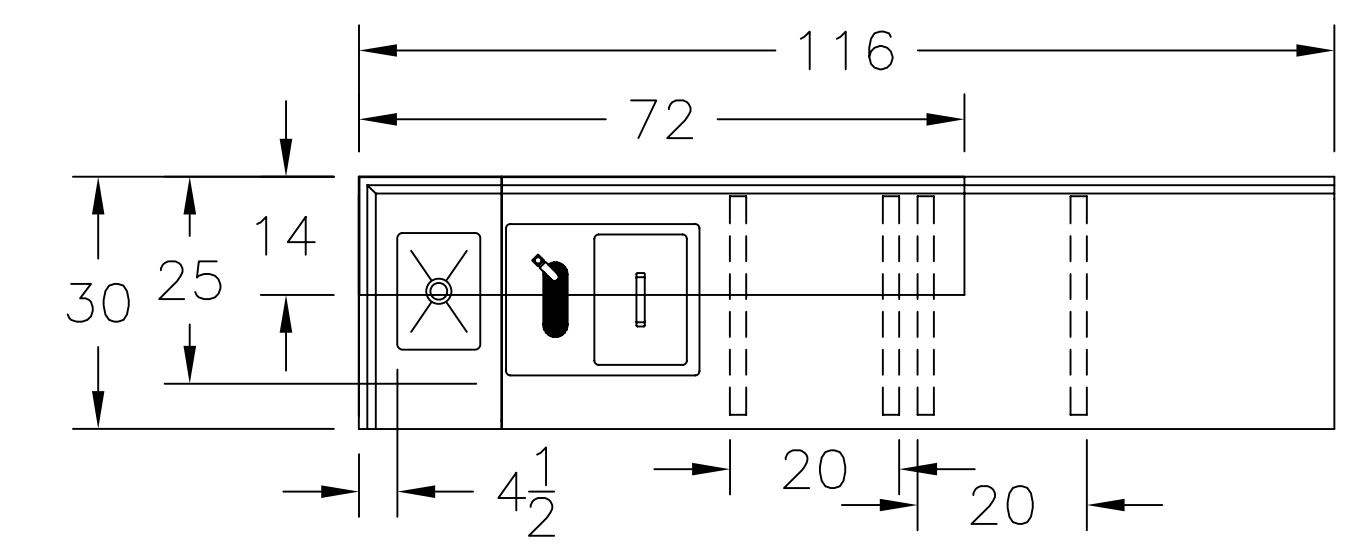


PLAN VIEW

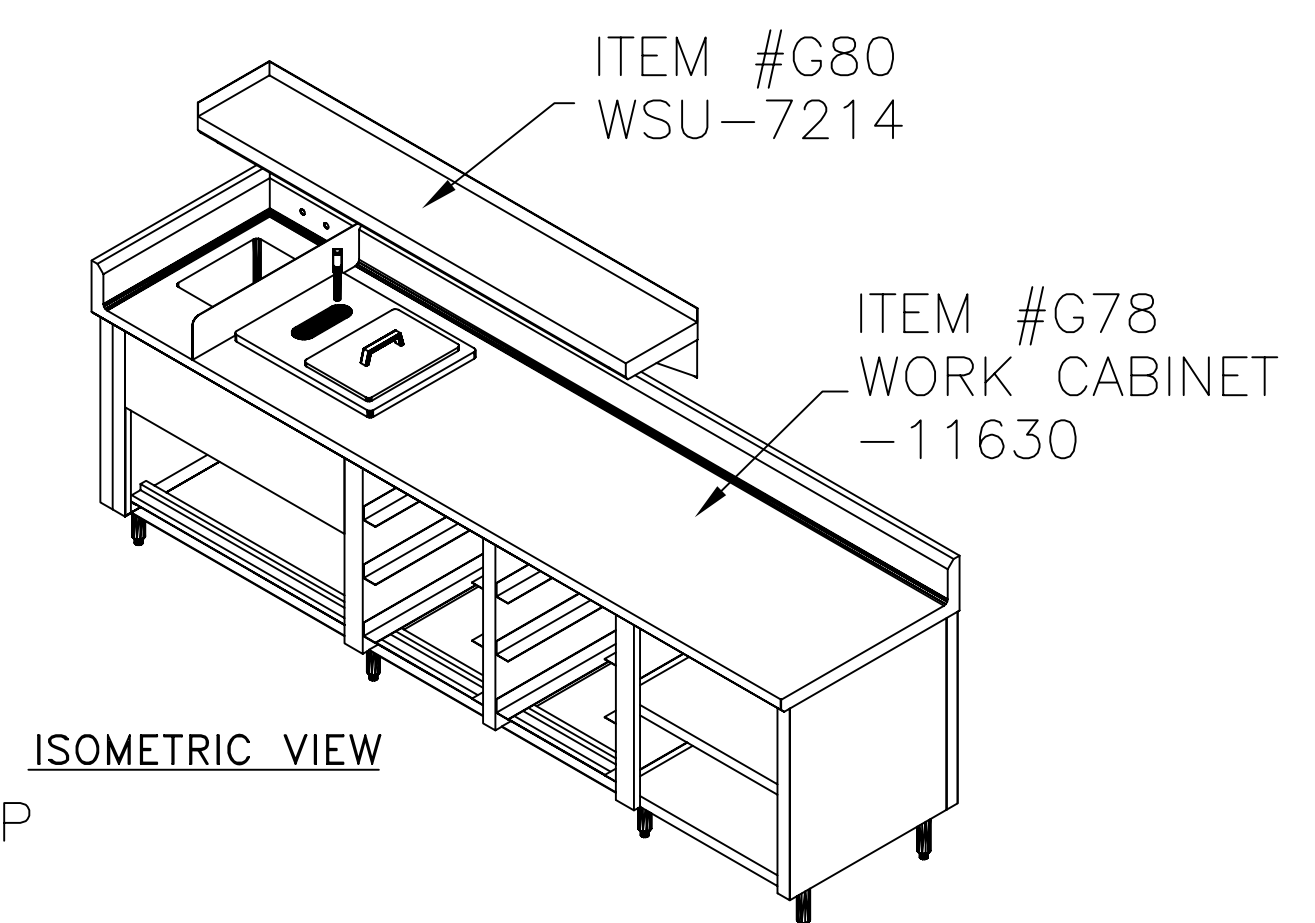


ISOMETRIC VIEW

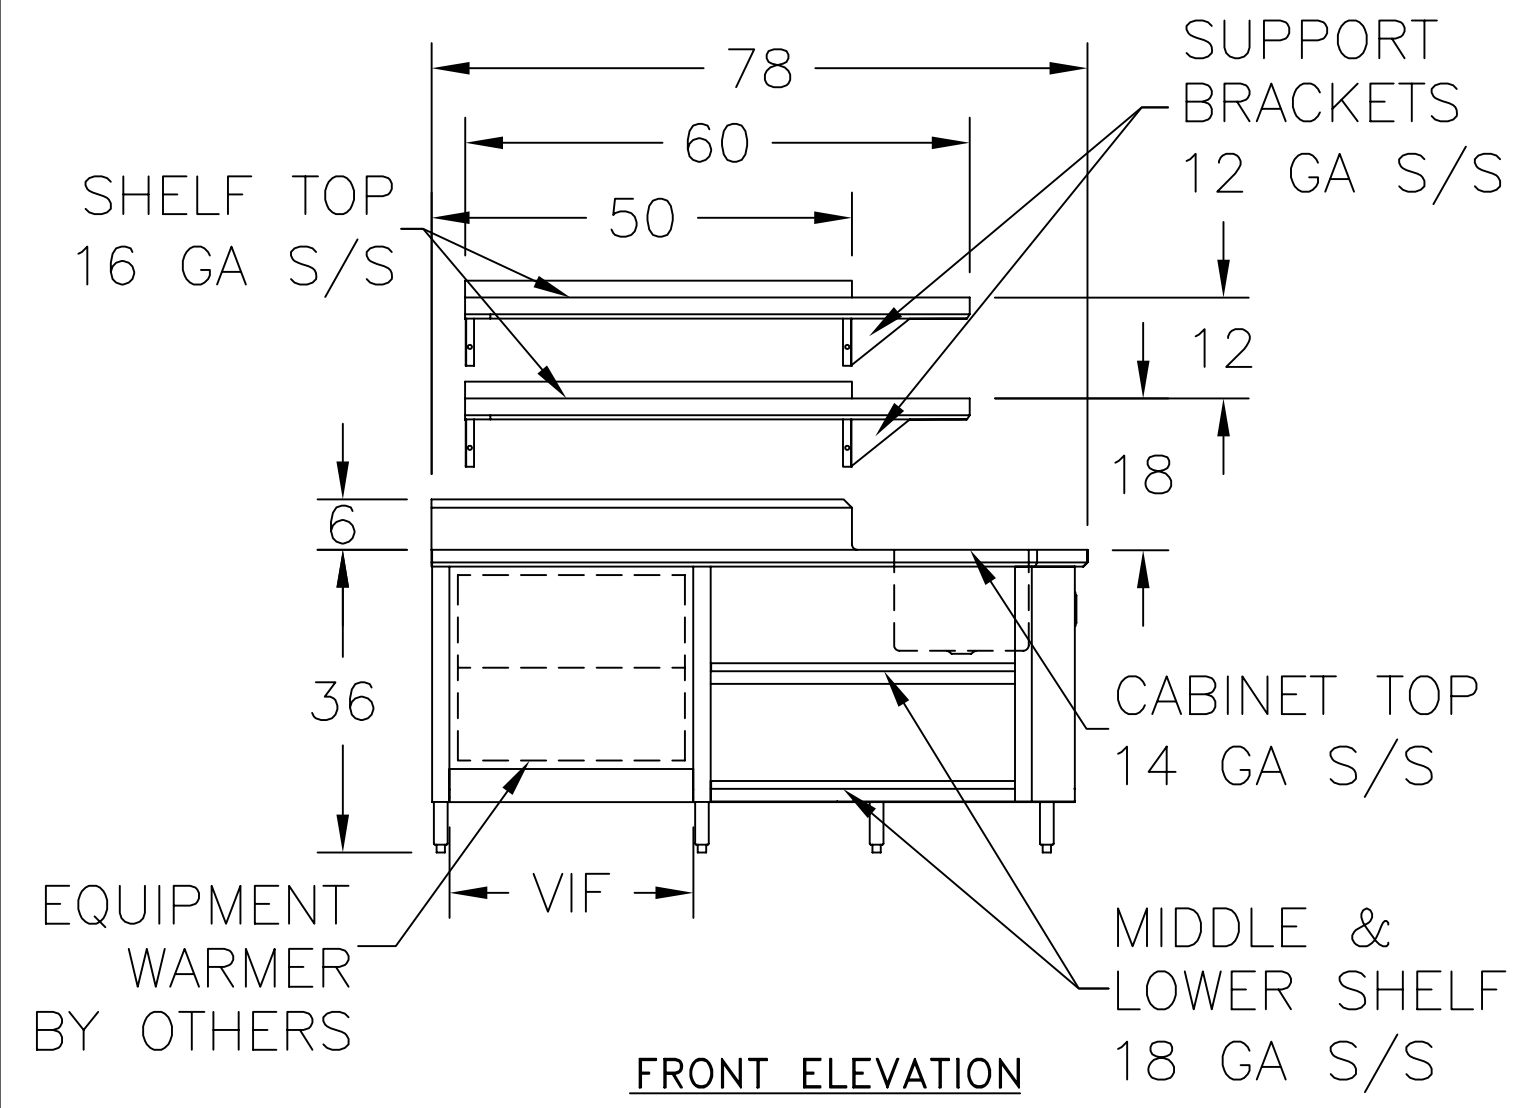


FRONT ELEVATION

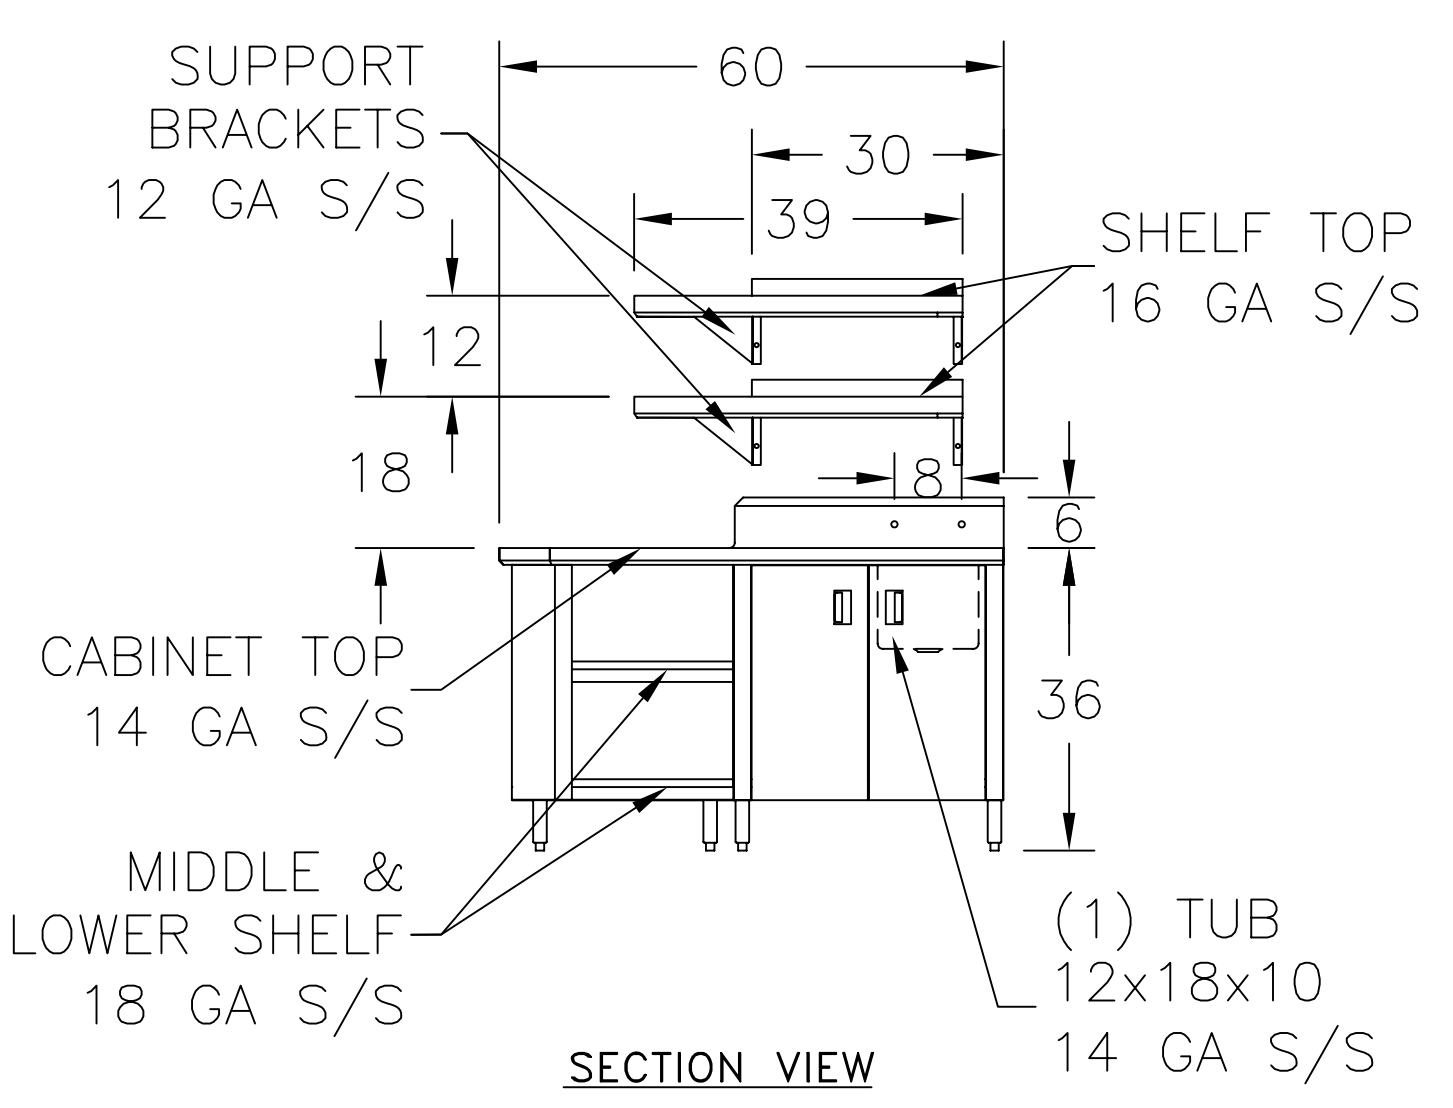

SECTION VIEW

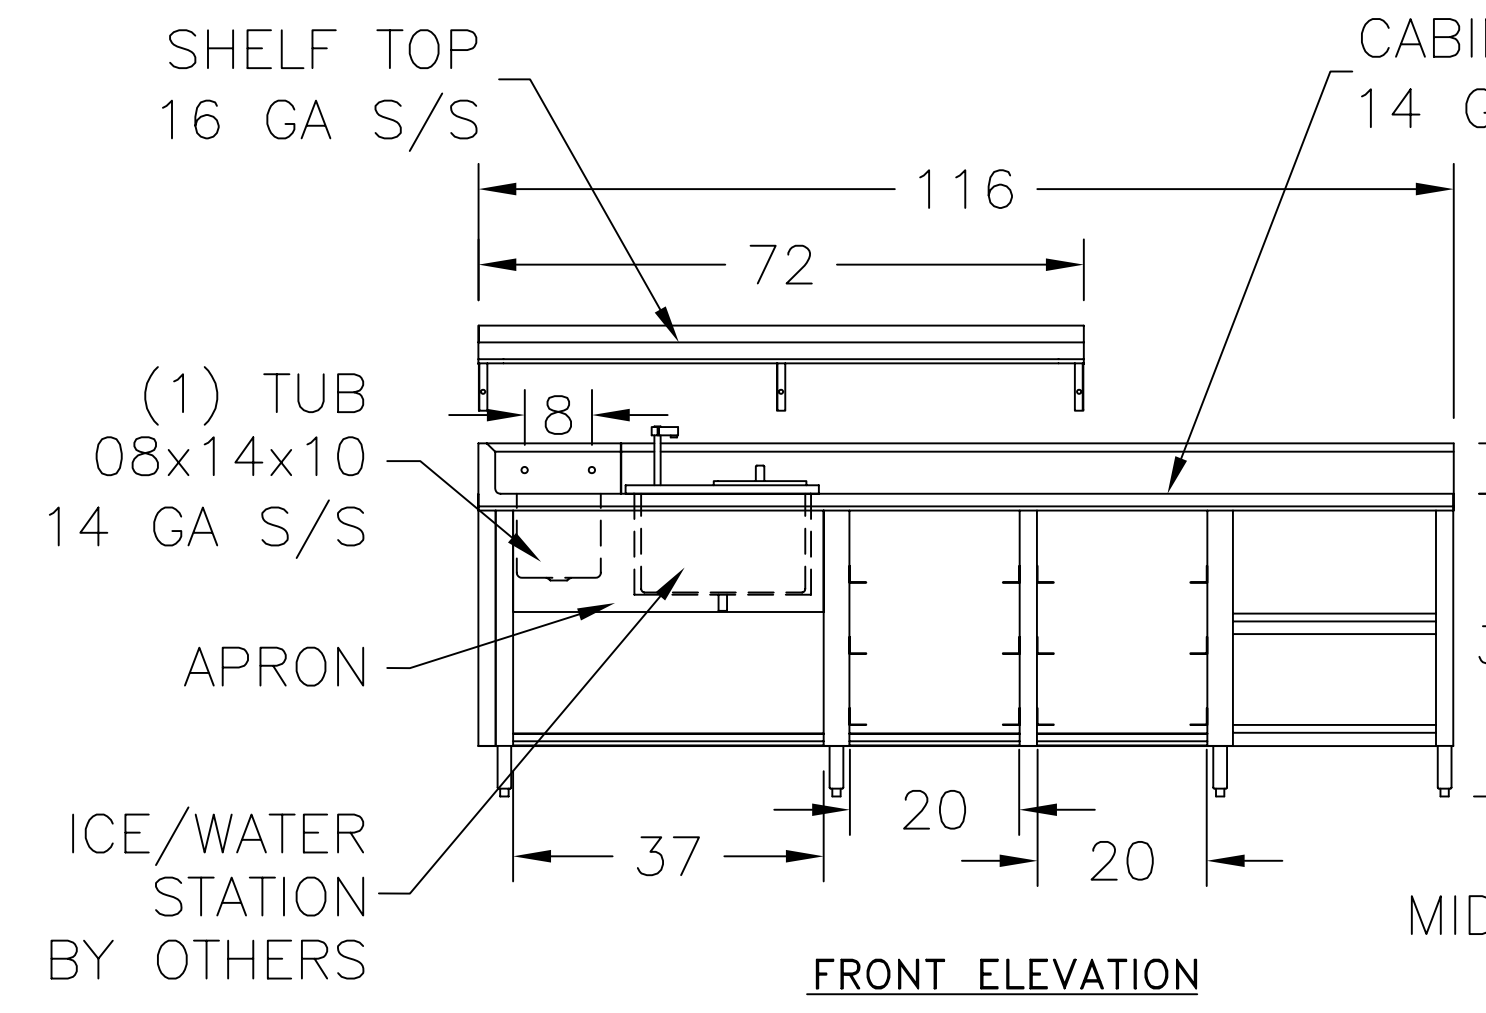


FRONT ELEVATION

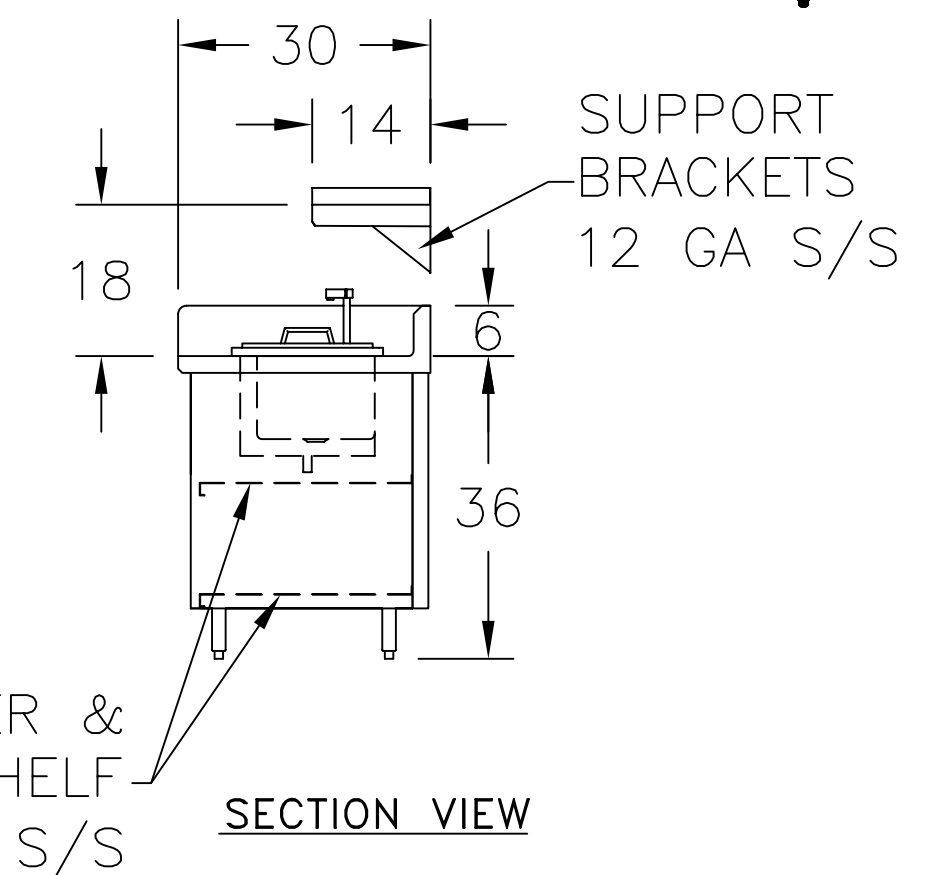


SECTION VIEW




PLAN VIEW

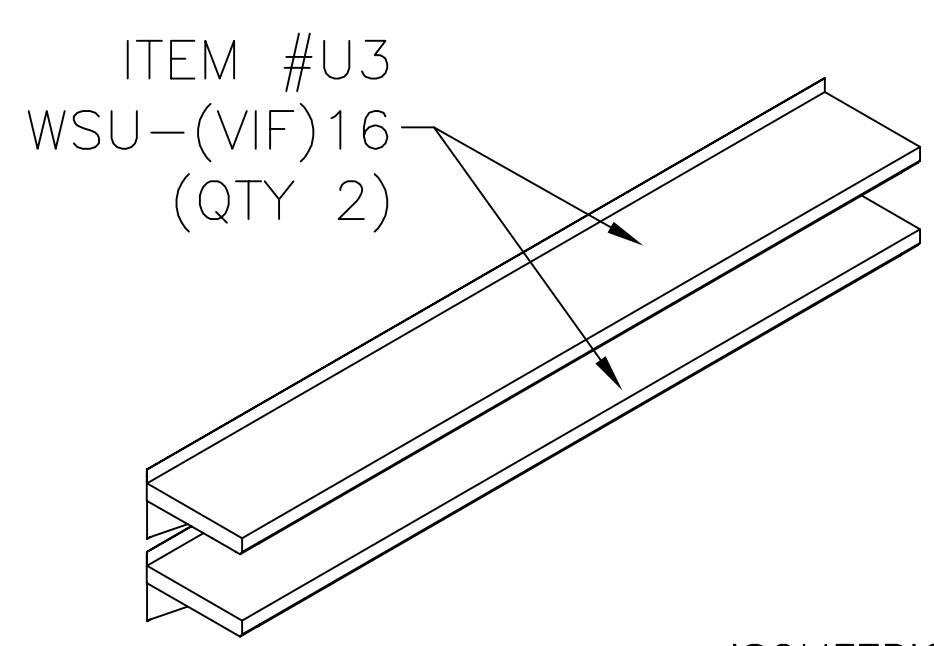


ISOMETRIC VIEW

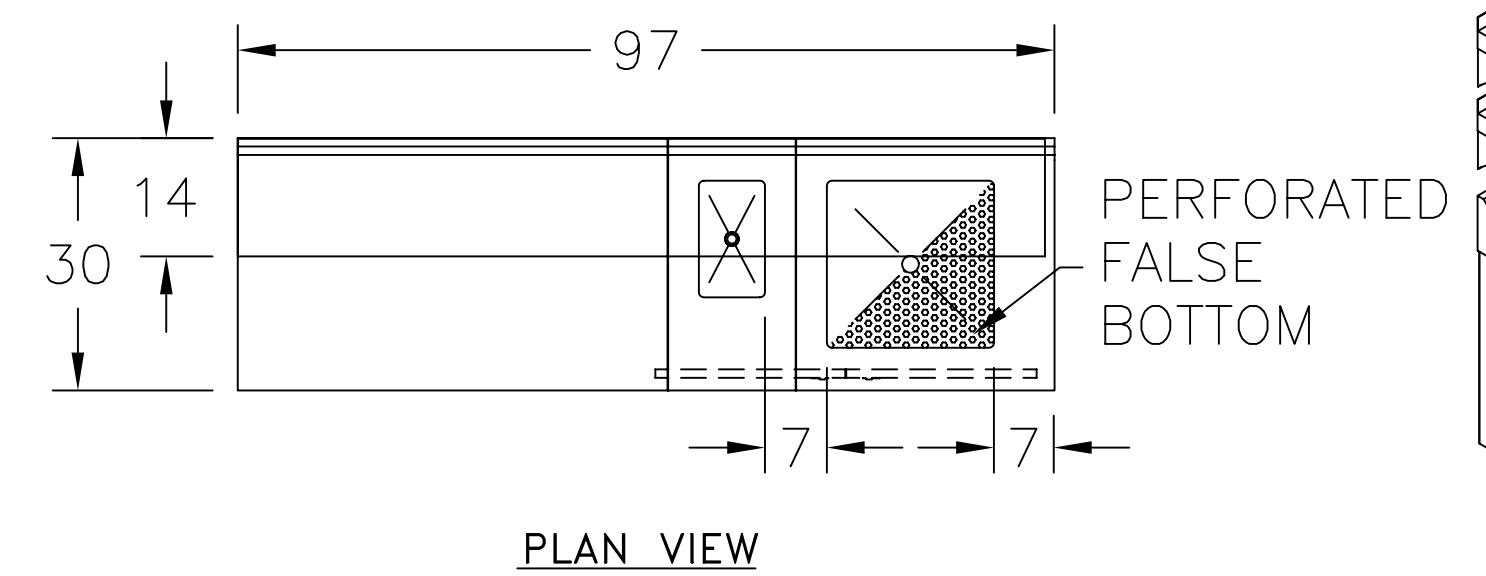


PLAN VIEW

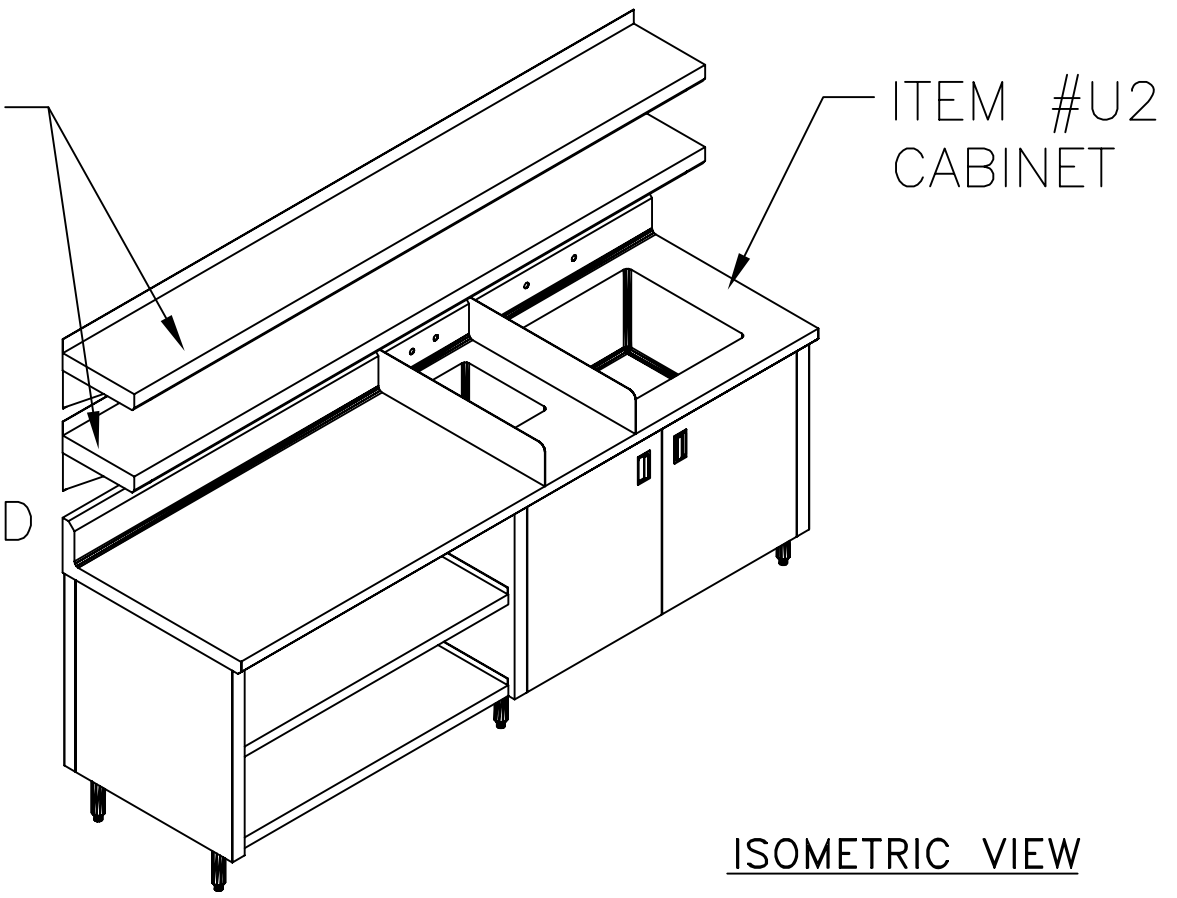


ISOMETRIC VIEW

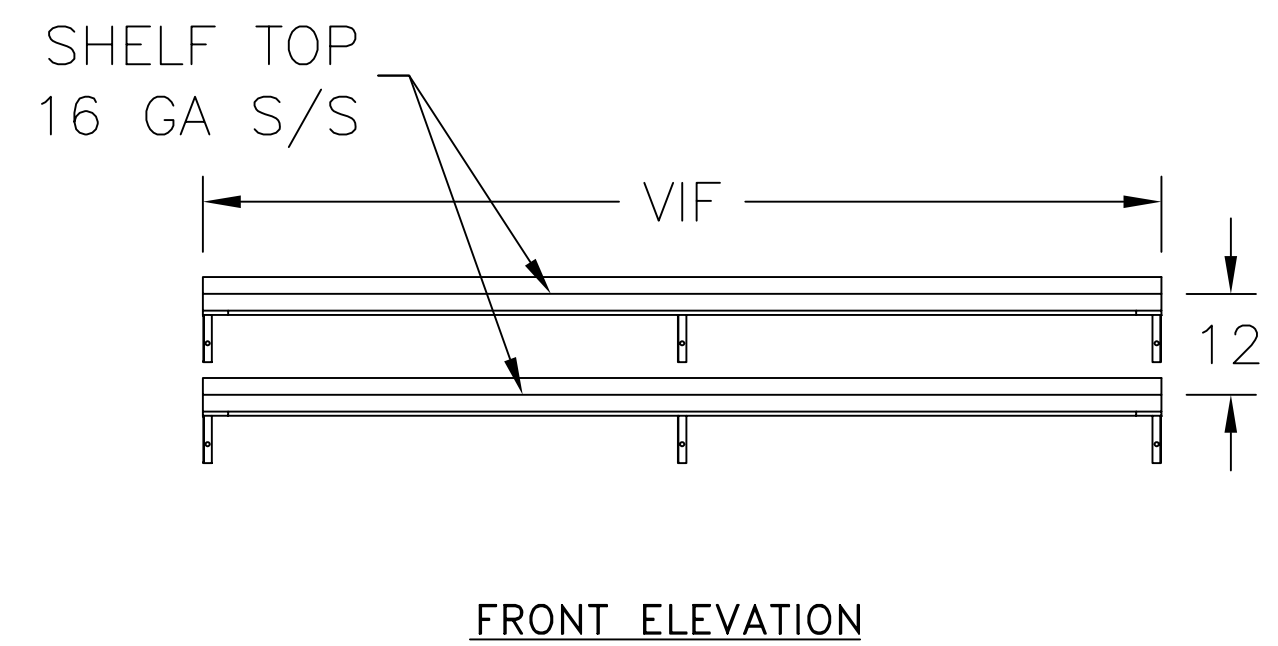


FRONT ELEVATION

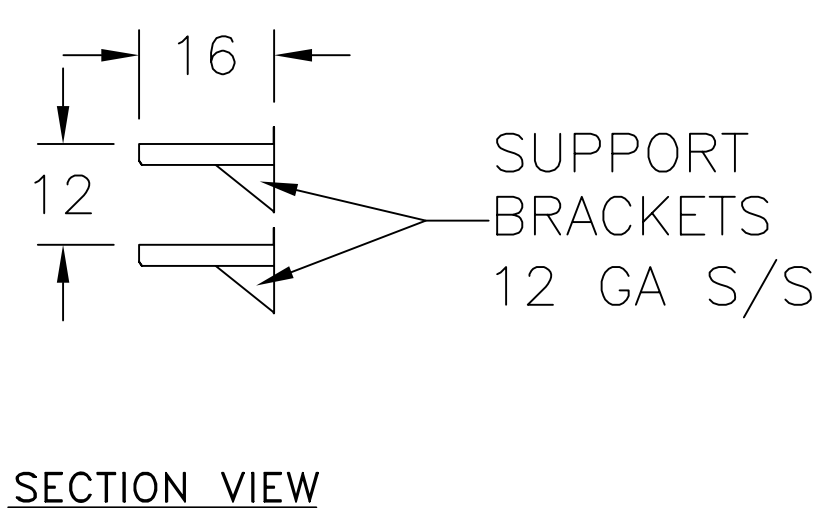





SECTION VIEW

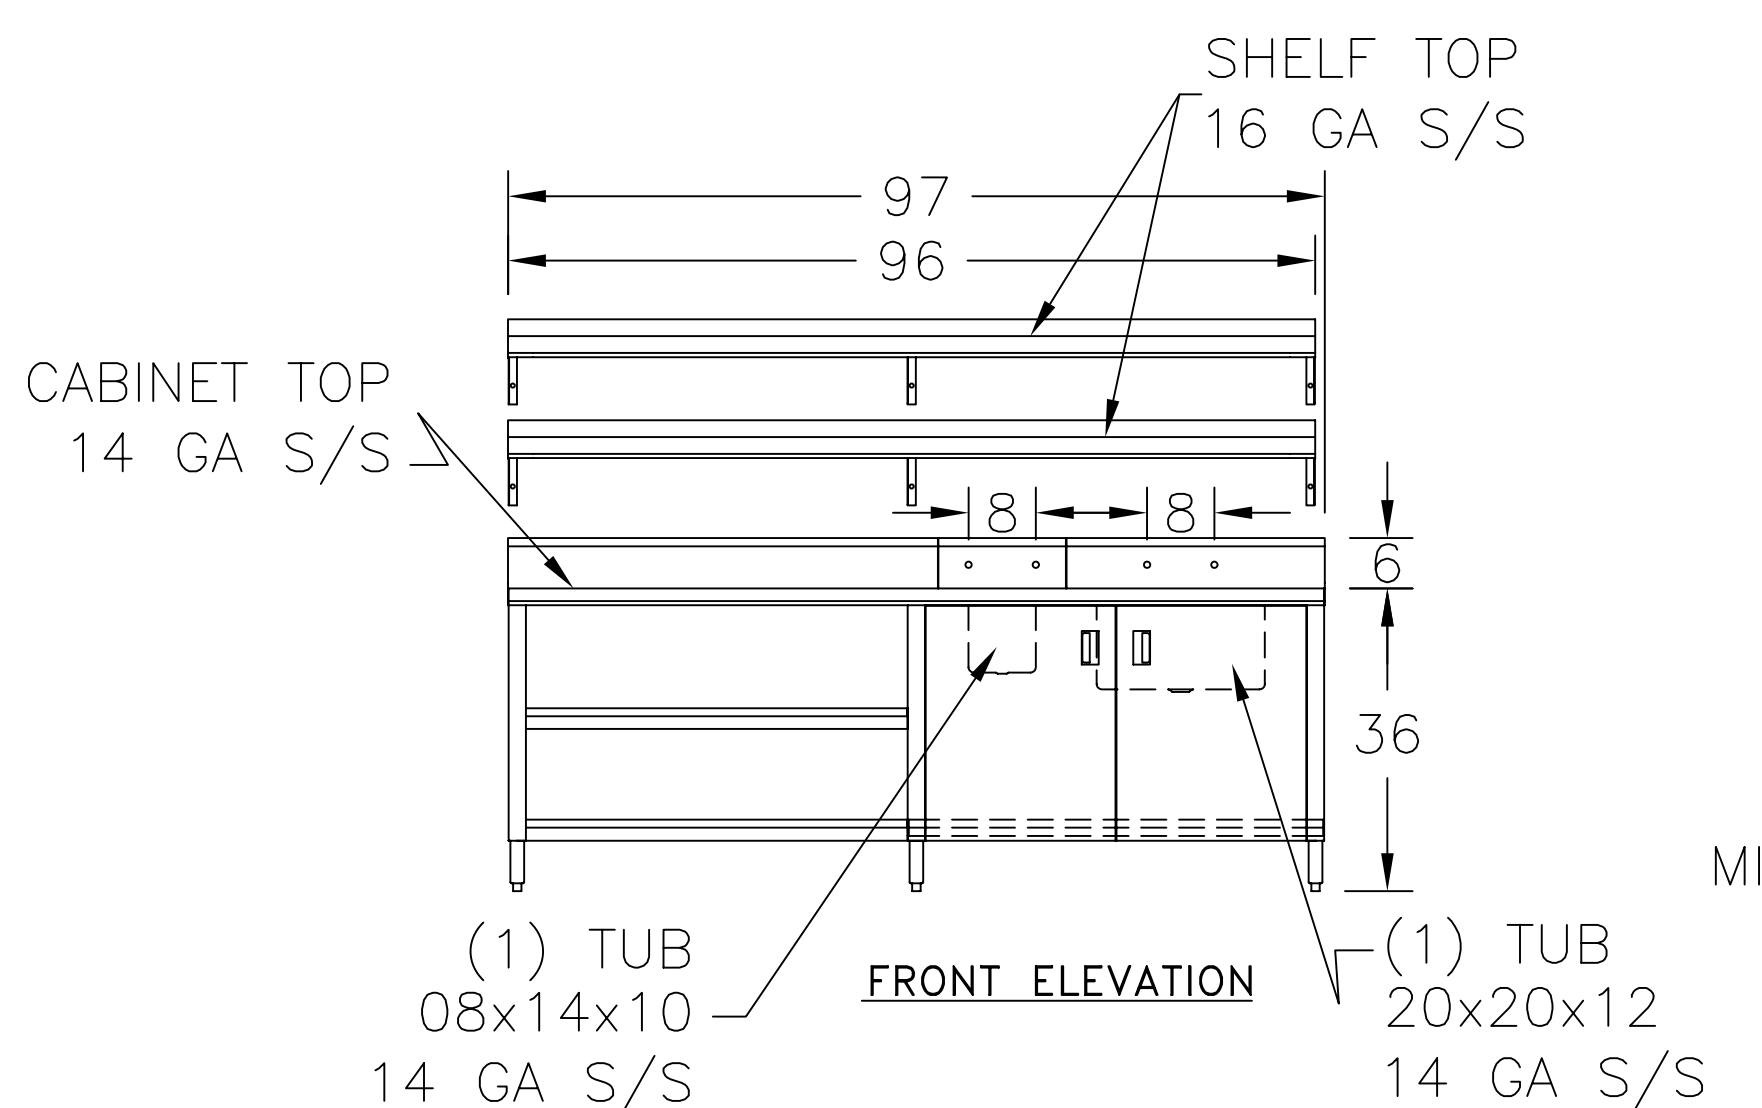


FRONT ELEVATION

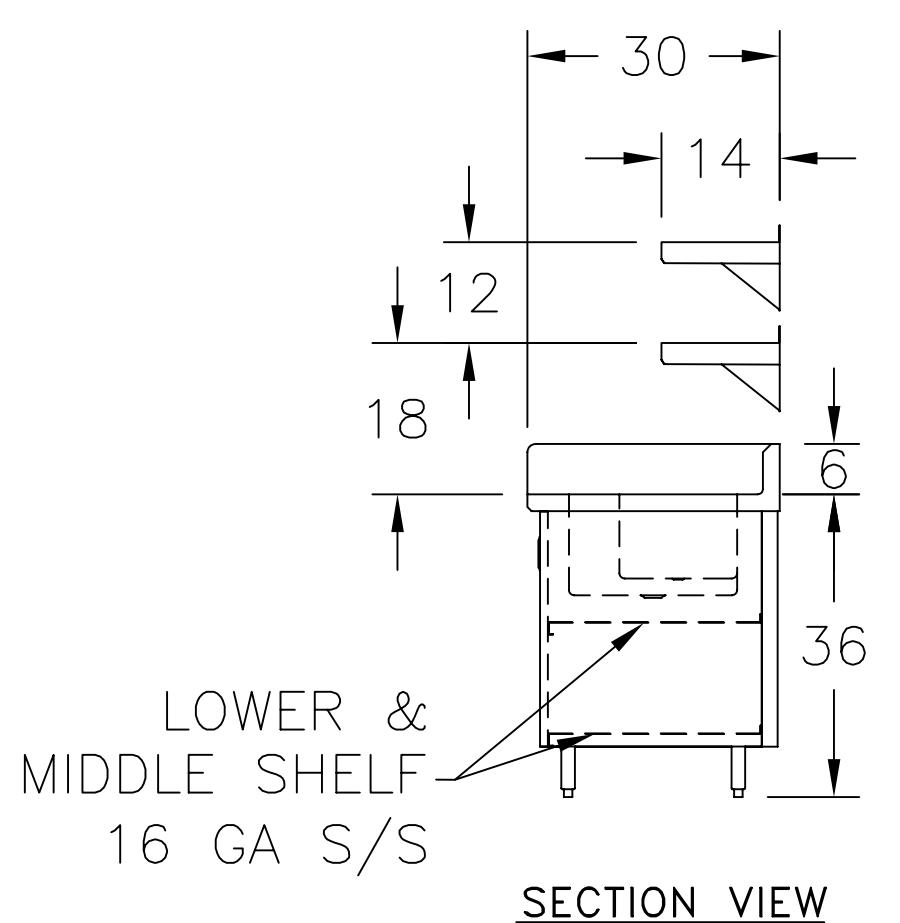

SECTION VIEW

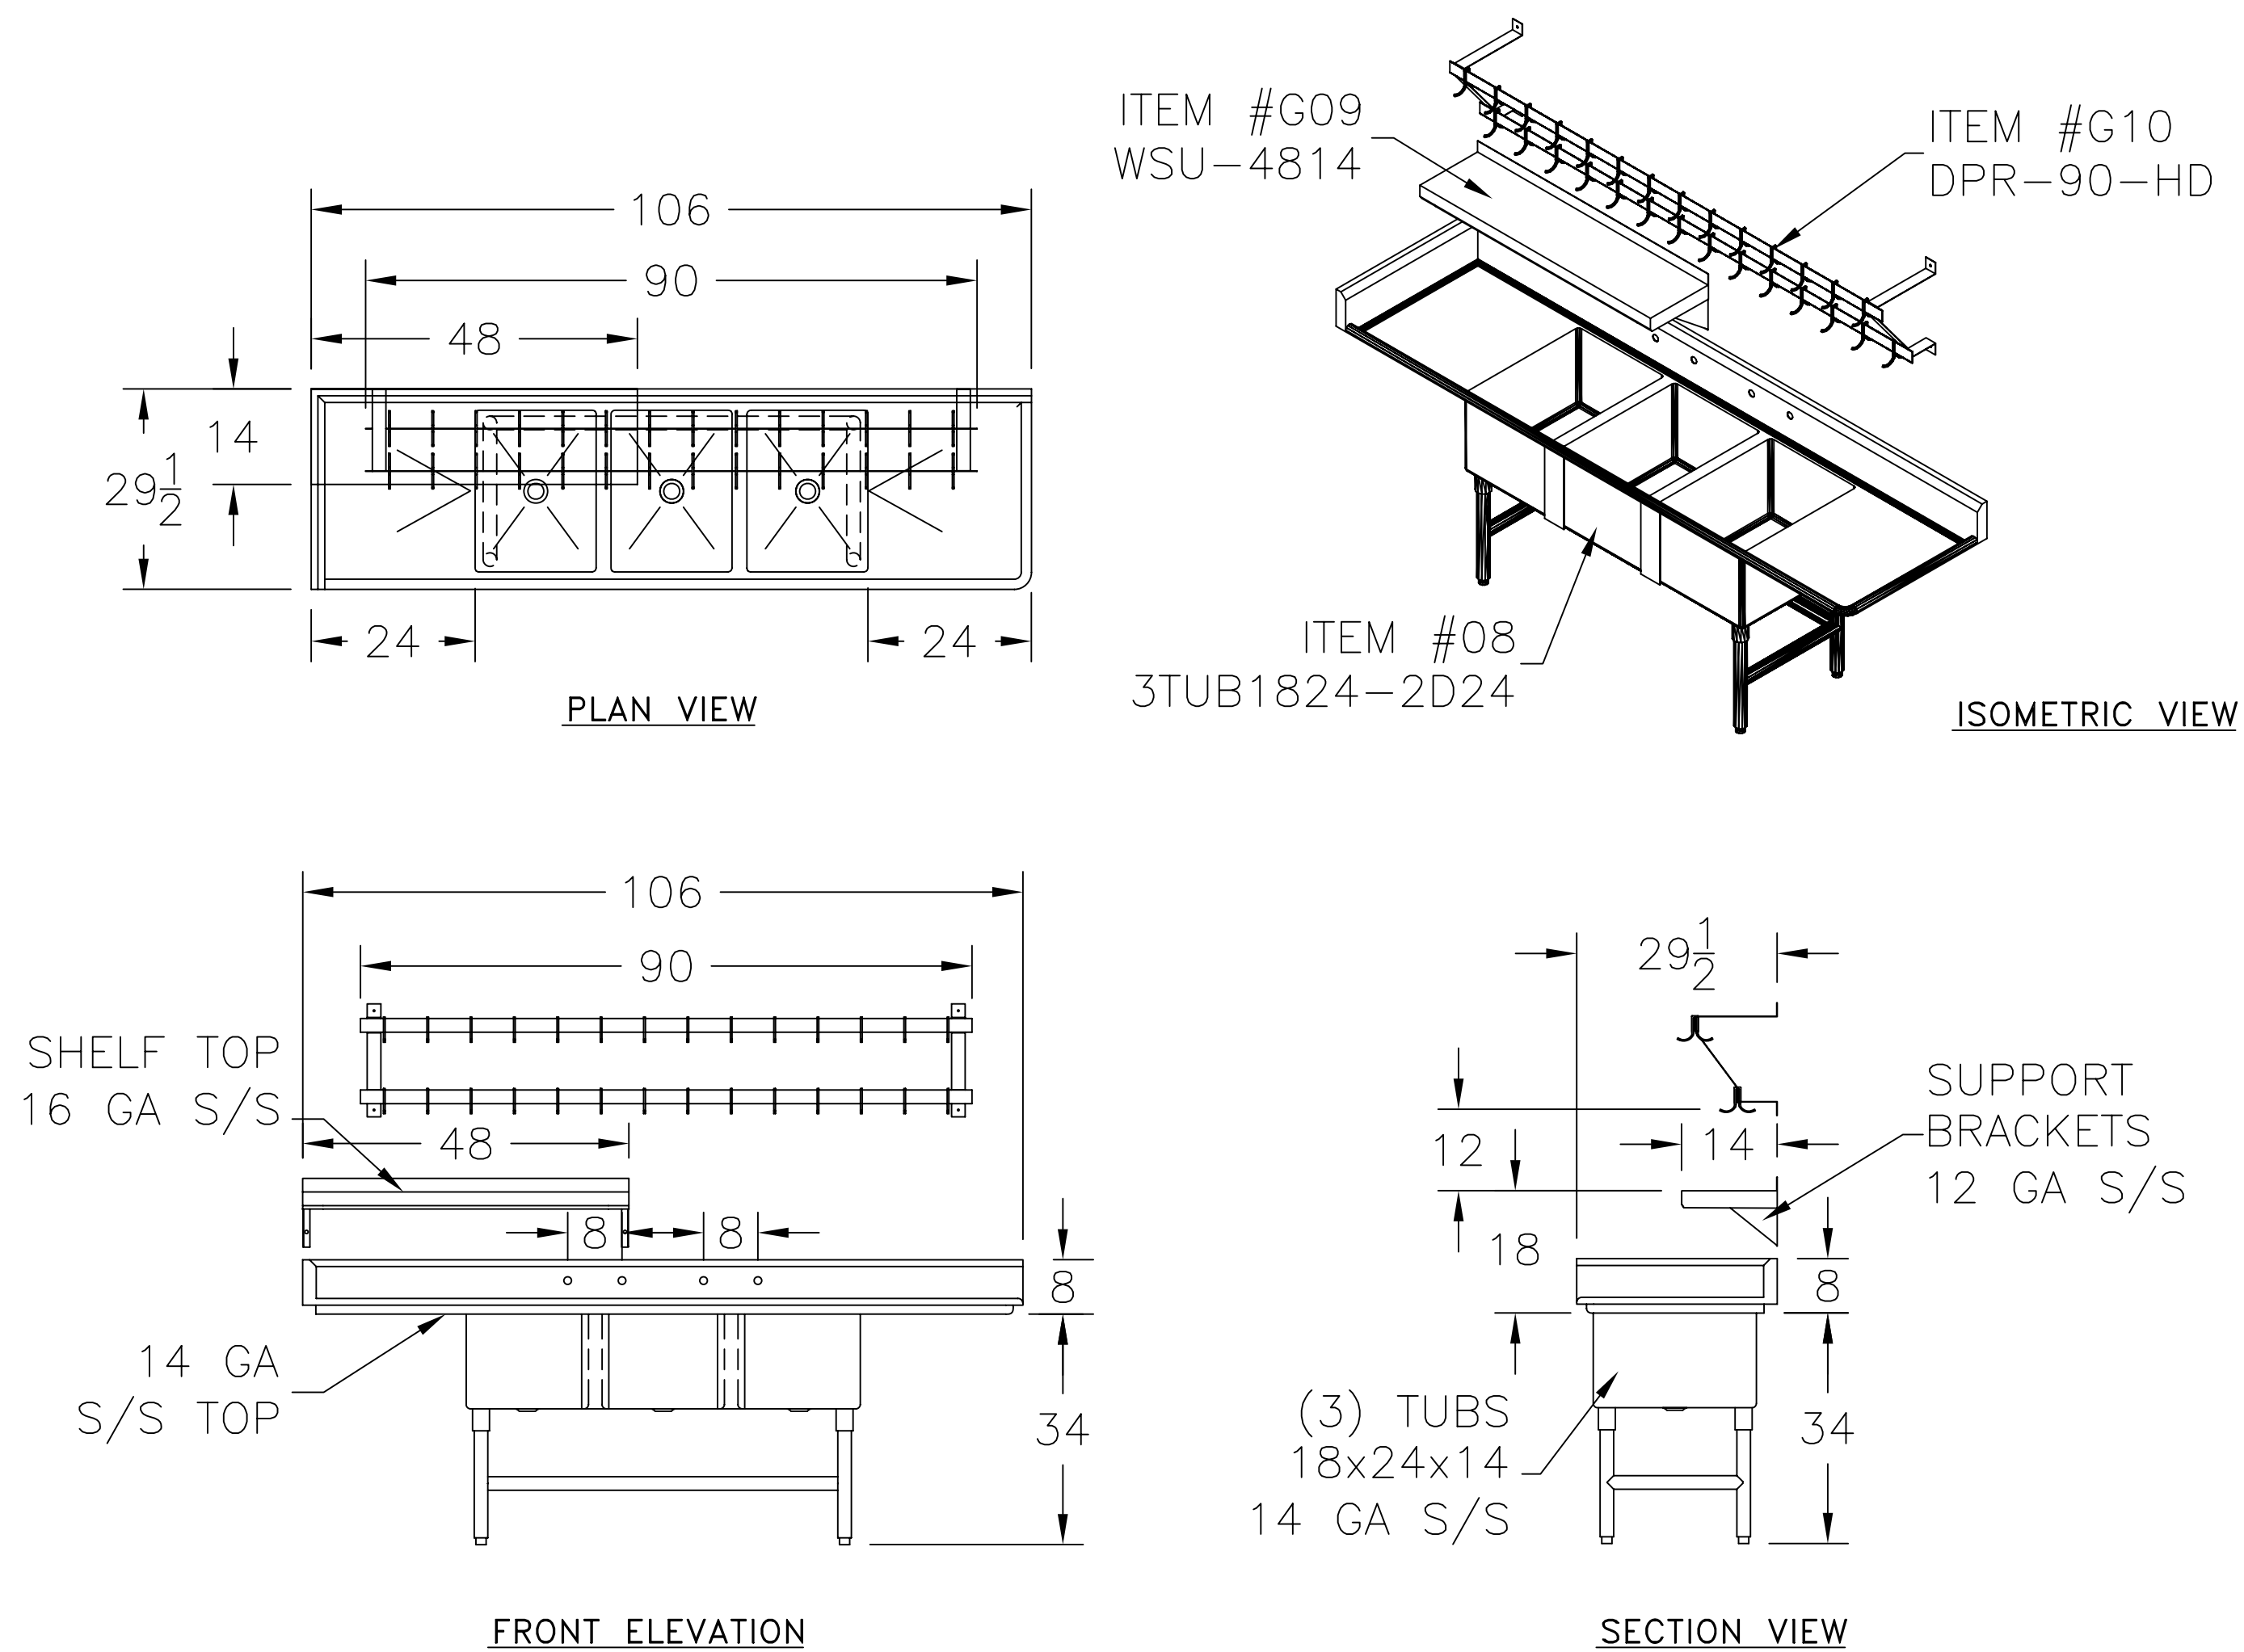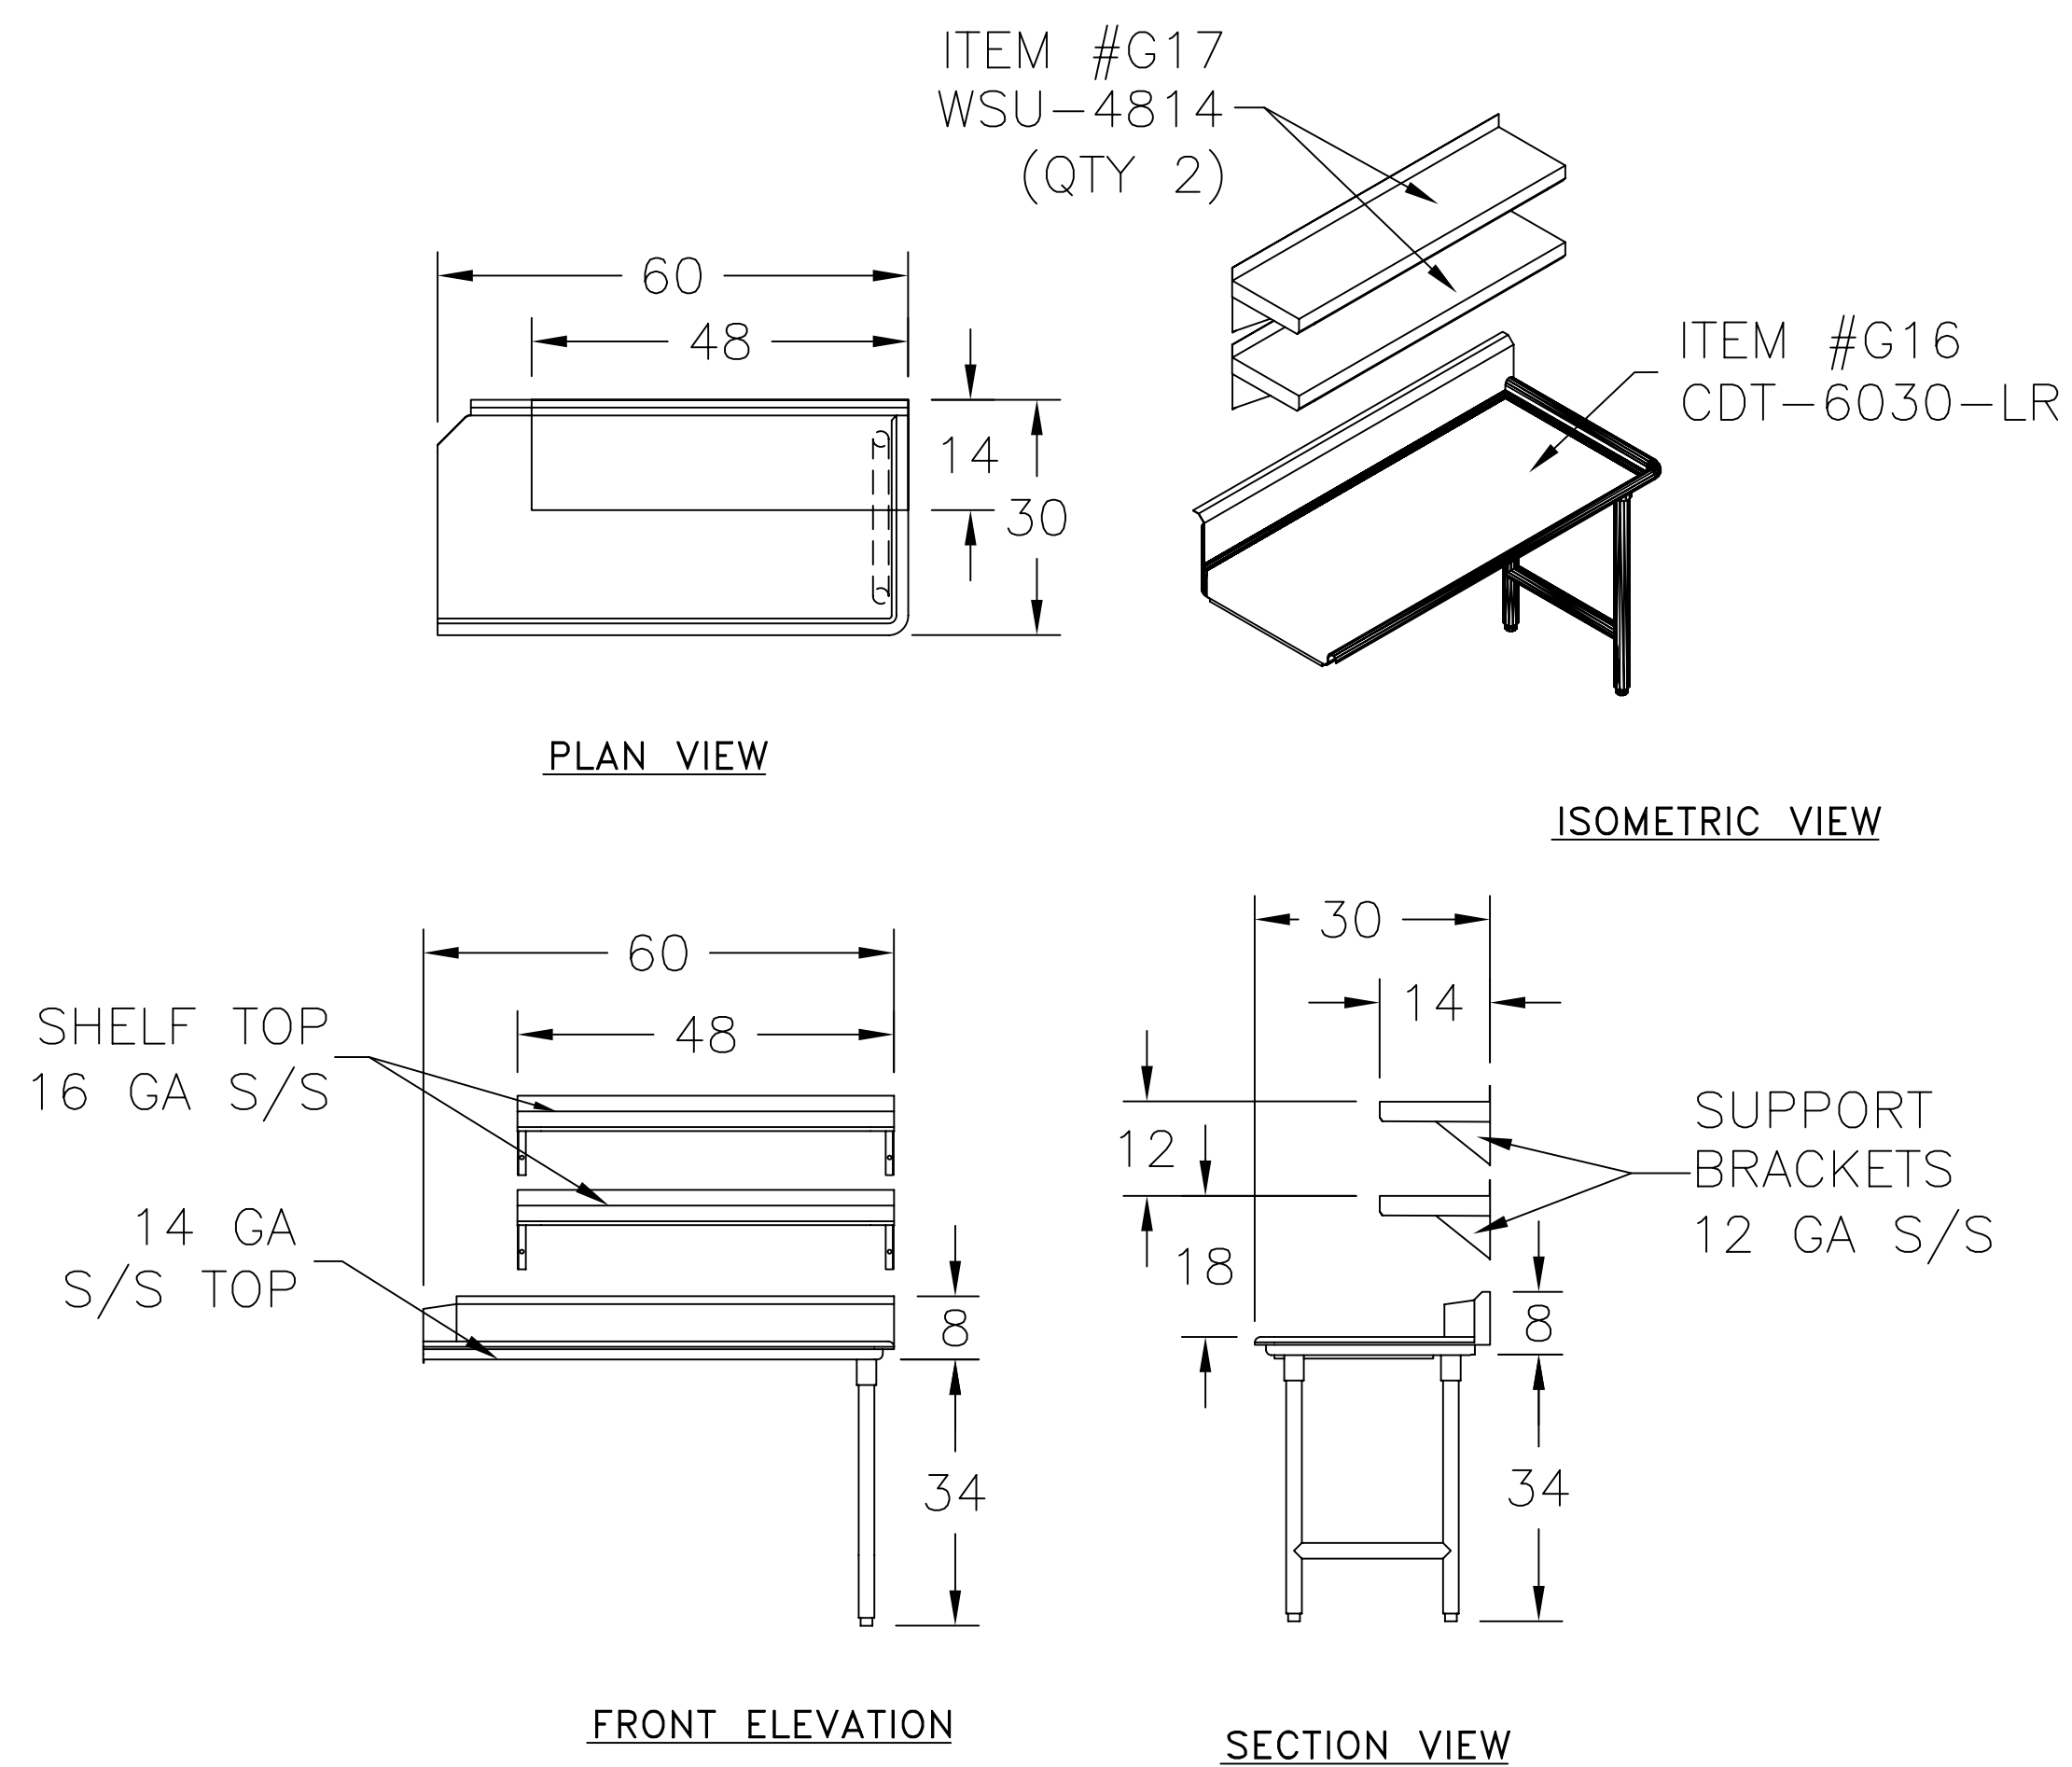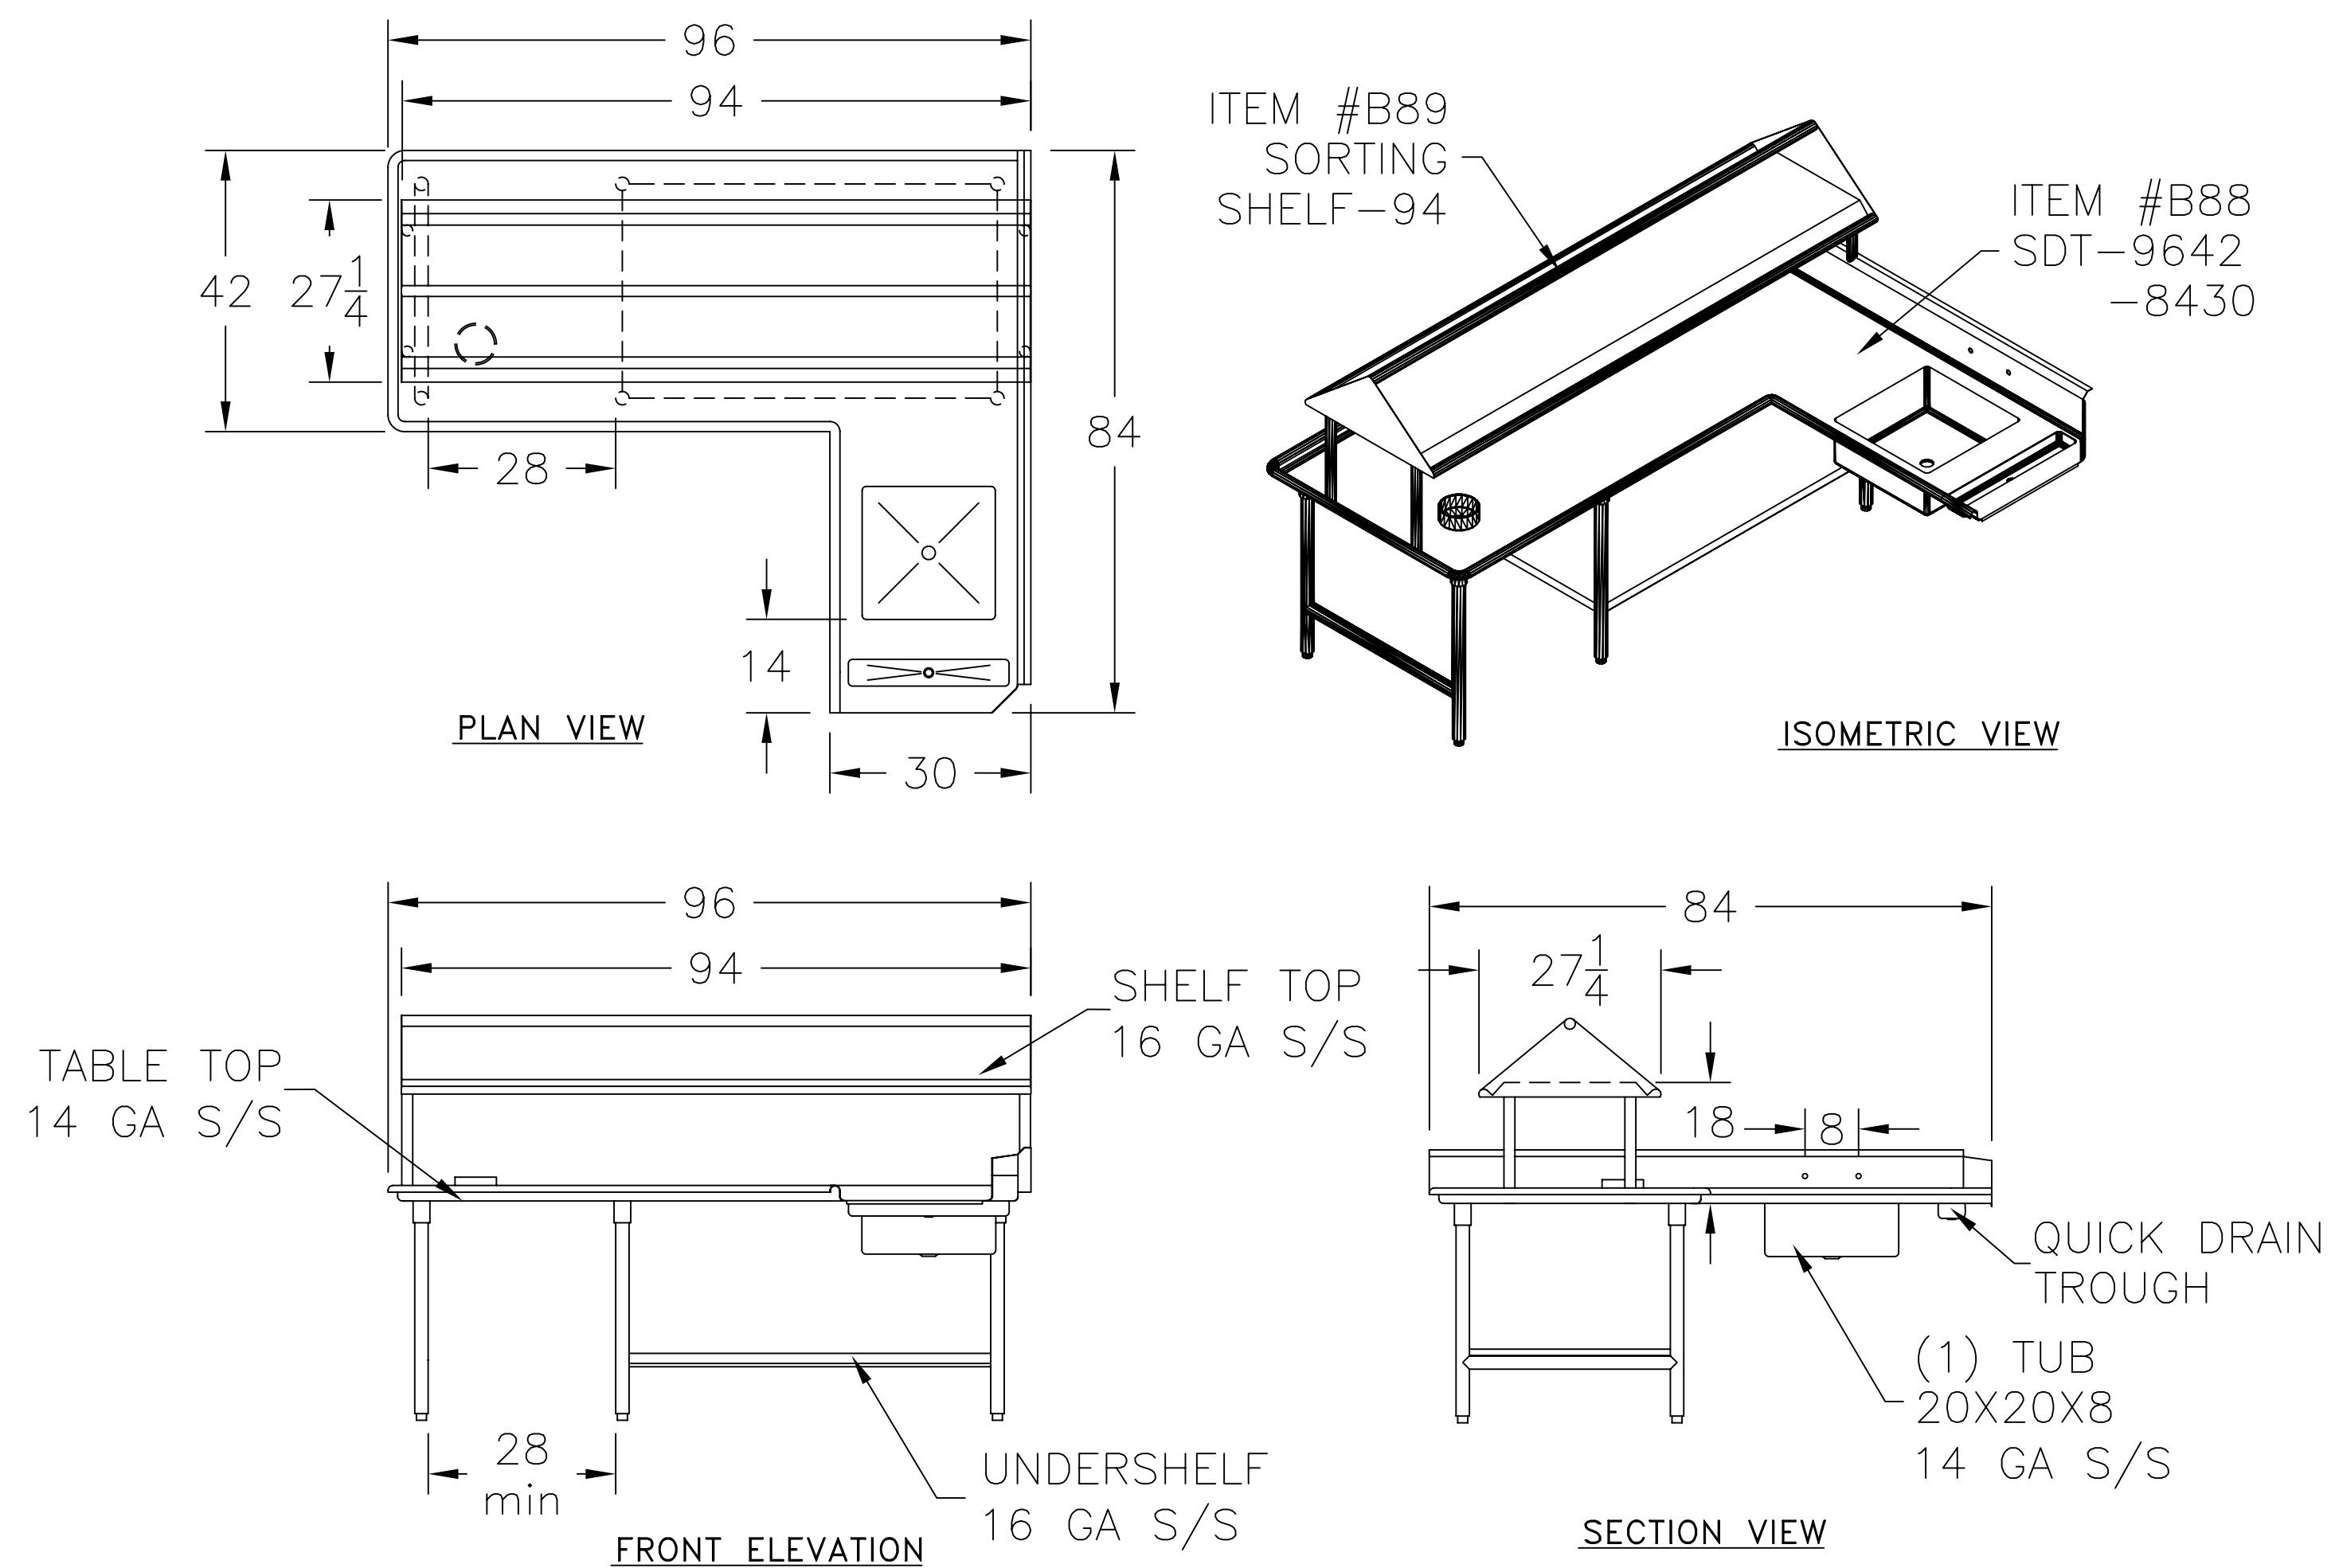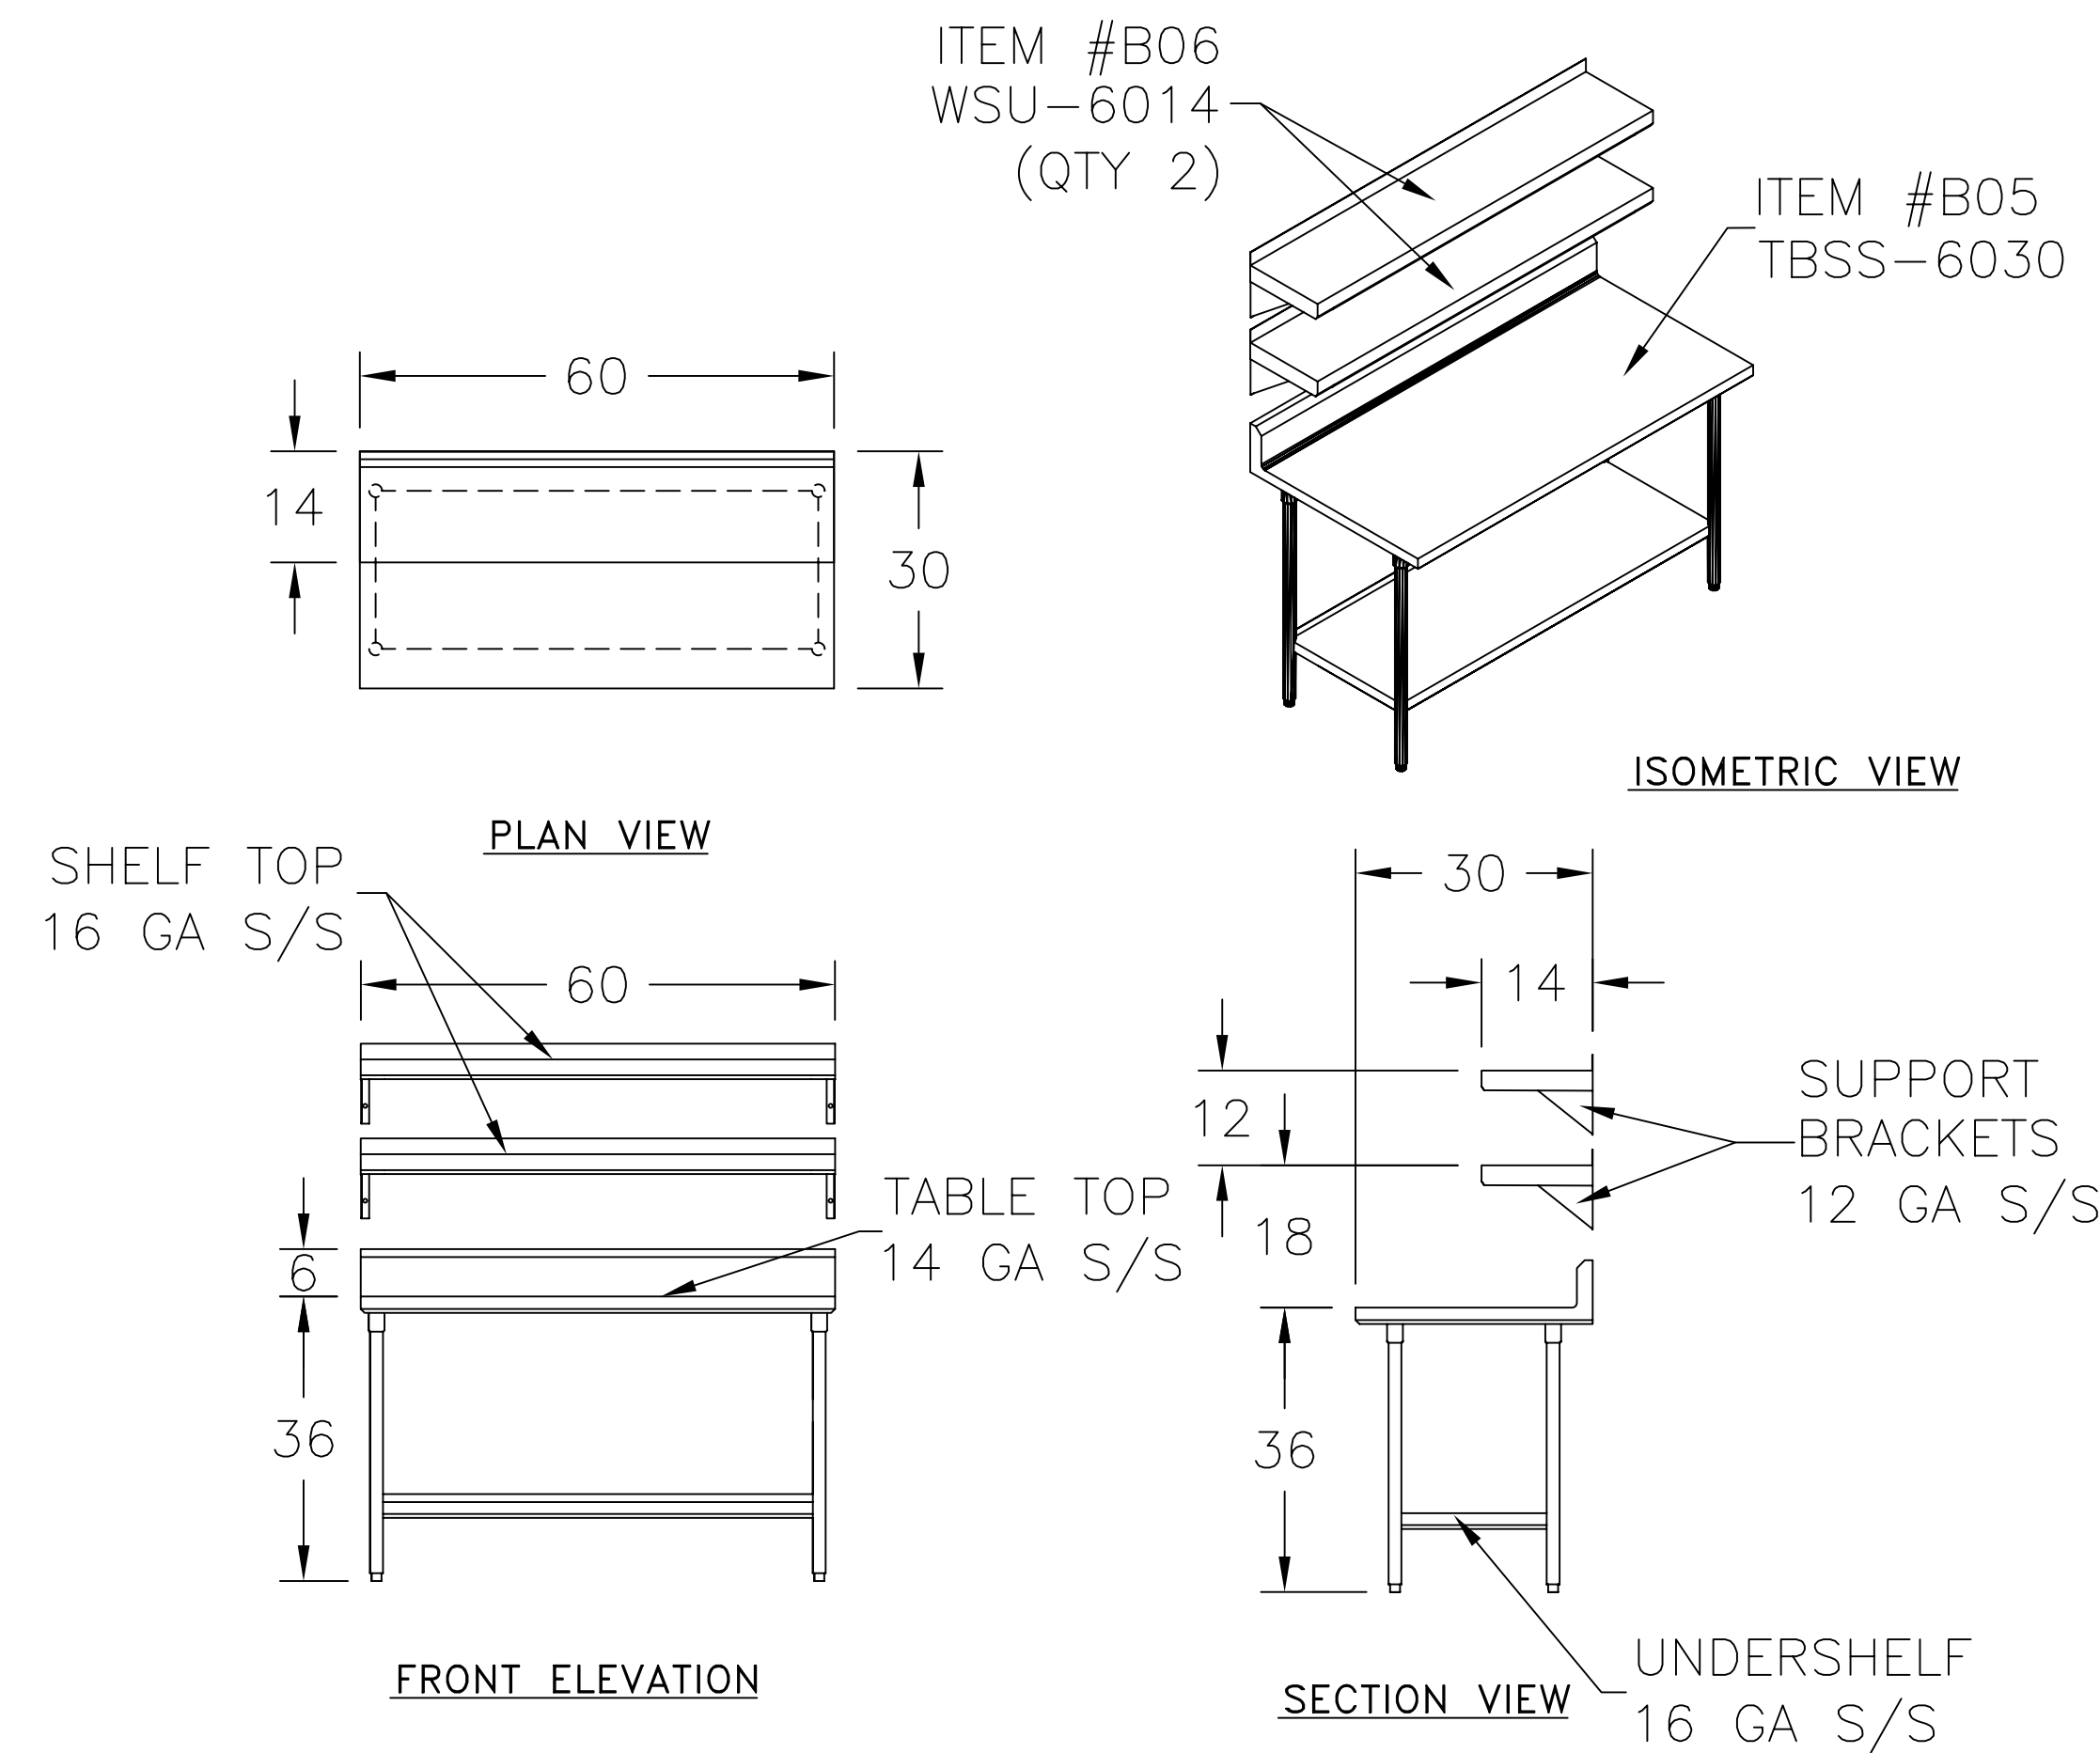

Revision Date

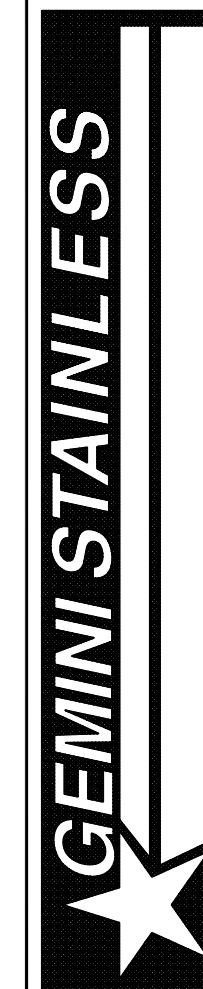

1742 SABRE STREET, HAYWARD, CA 94545 (510) 670-9090
This drawing is the exclusive property of Gemini Stainless and may not be reproduced in whole or in part without the written permission of Gemini Stainless. The drawing is for informational purposes only and is not to be used for construction or fabrication of the product.

STREIVOR STAINLESS

1742 SABRE STREET
HAYWARD, CA 94545
(510) 670-9090

For

Location

Date

07/28/09

Scale

1/2"=1'

Drawn By

RSM


Checked By

Job Number


Sheet

F-3


Page 3 of 6

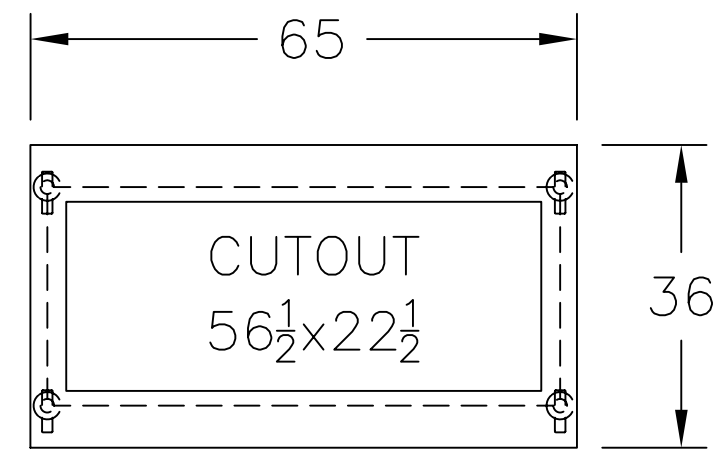


PLAN VIEW

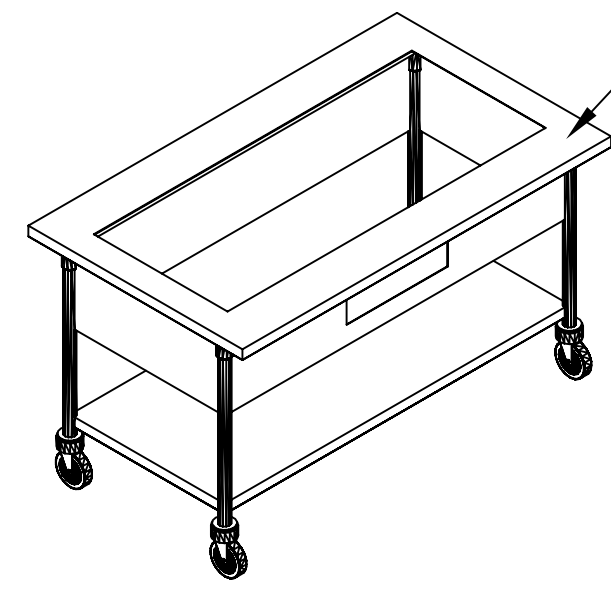


ISOMETRIC VIEW

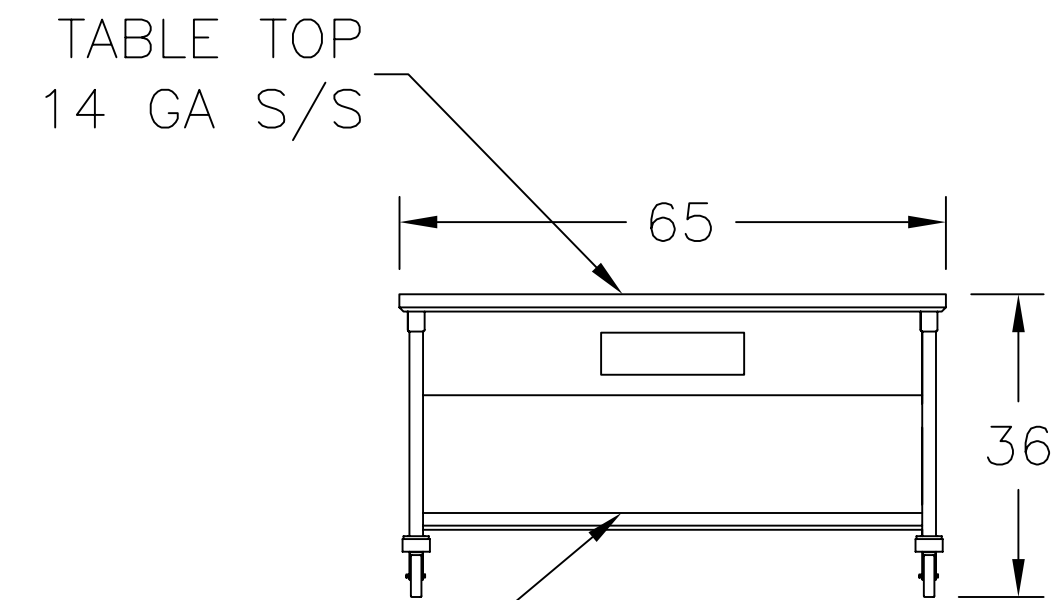


FRONT ELEVATION

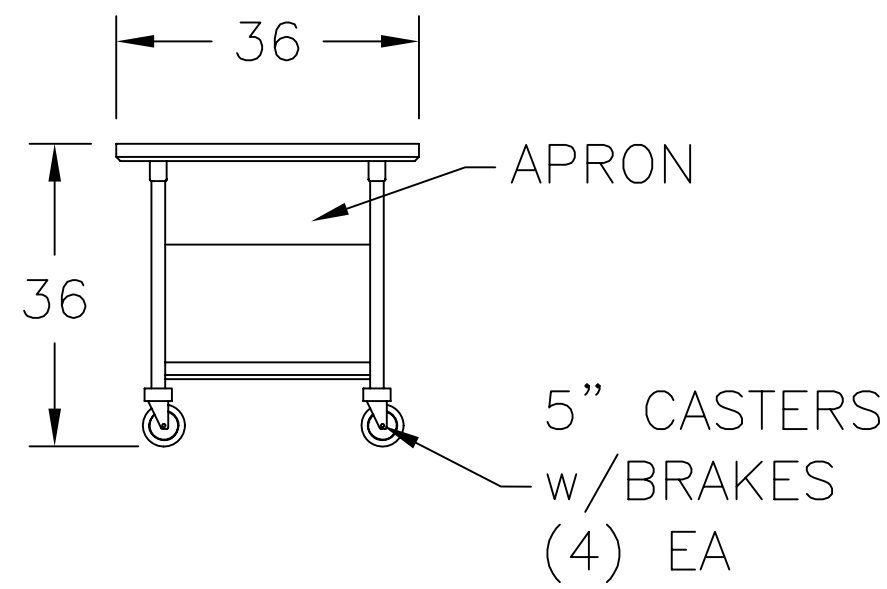


SECTION VIEW

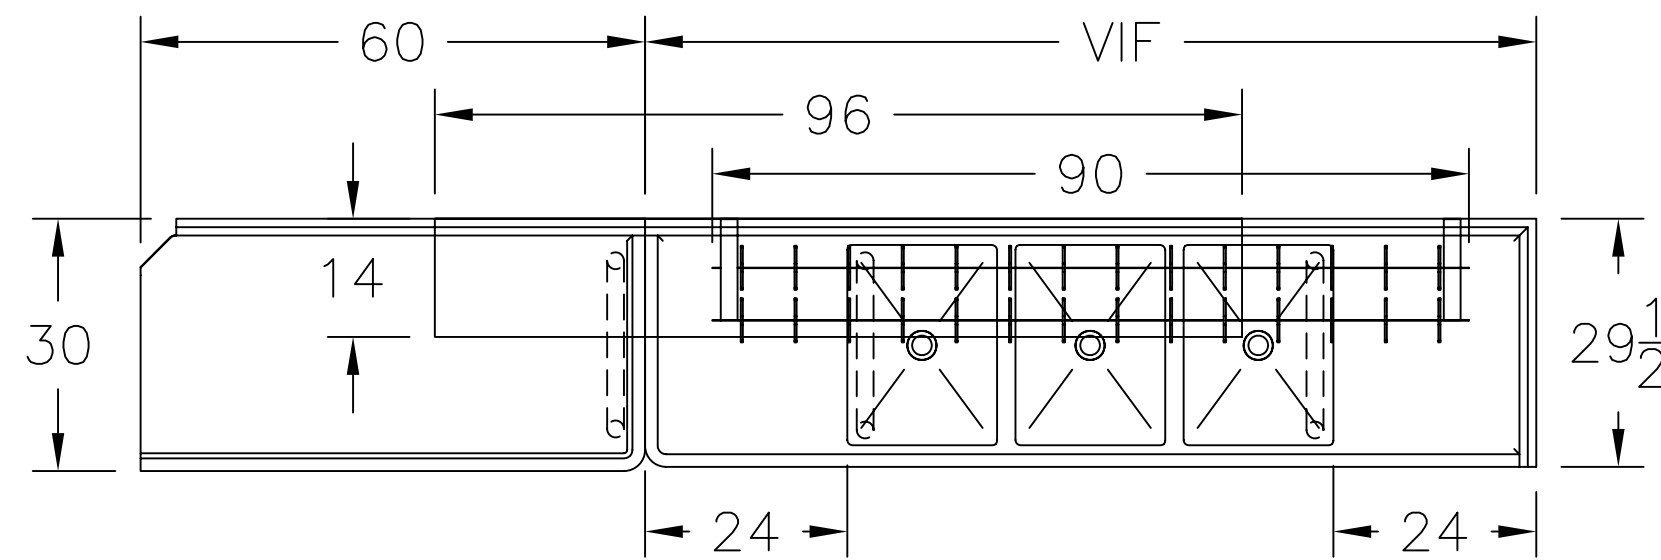


PLAN VIEW

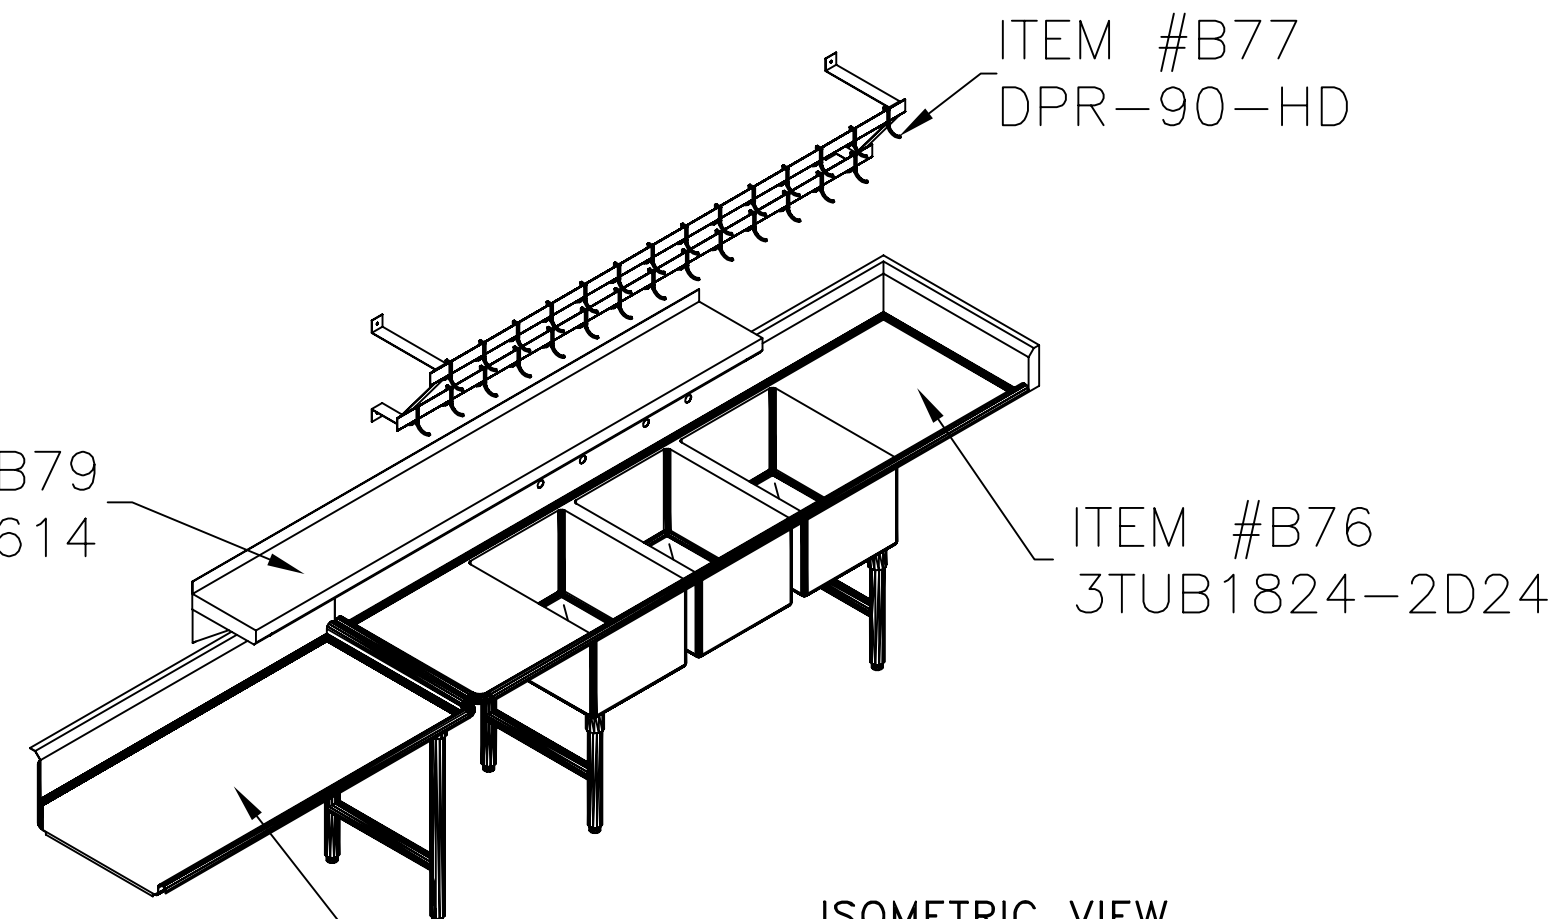


ISOMETRIC VIEW

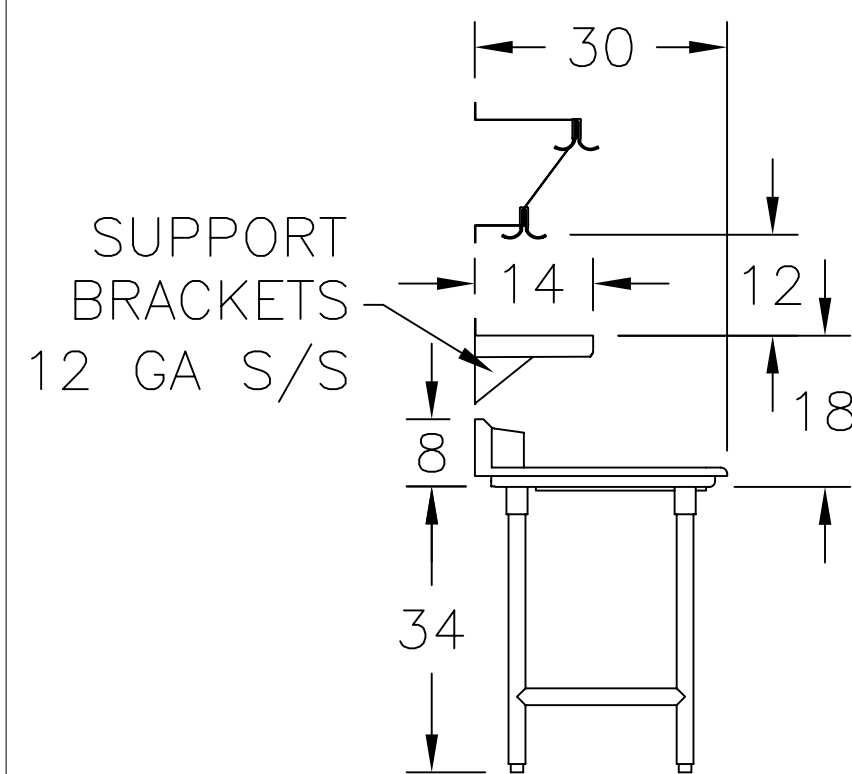


SECTION VIEW

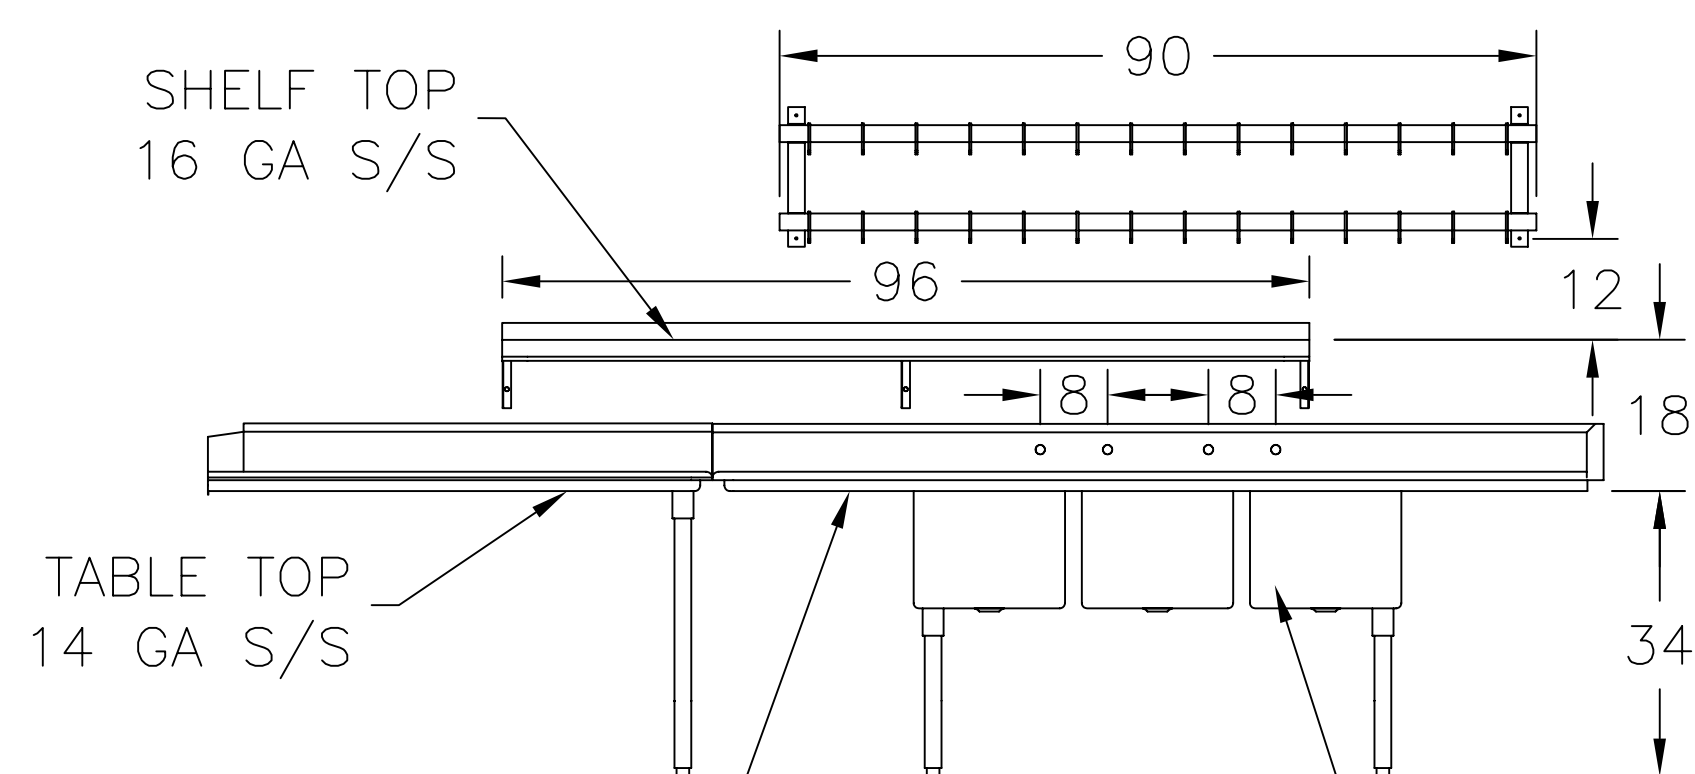


FRONT ELEVATION

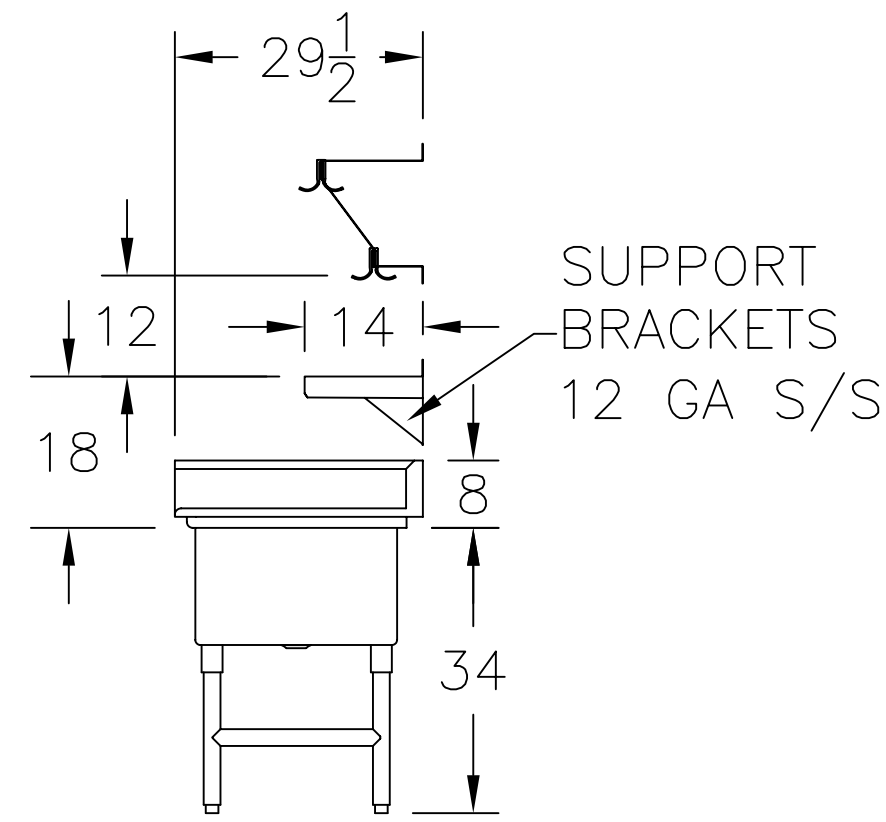


SECTION VIEW

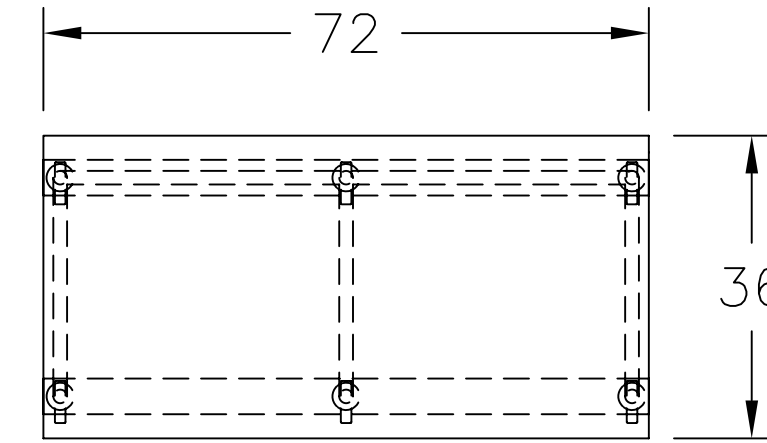


PLAN VIEW

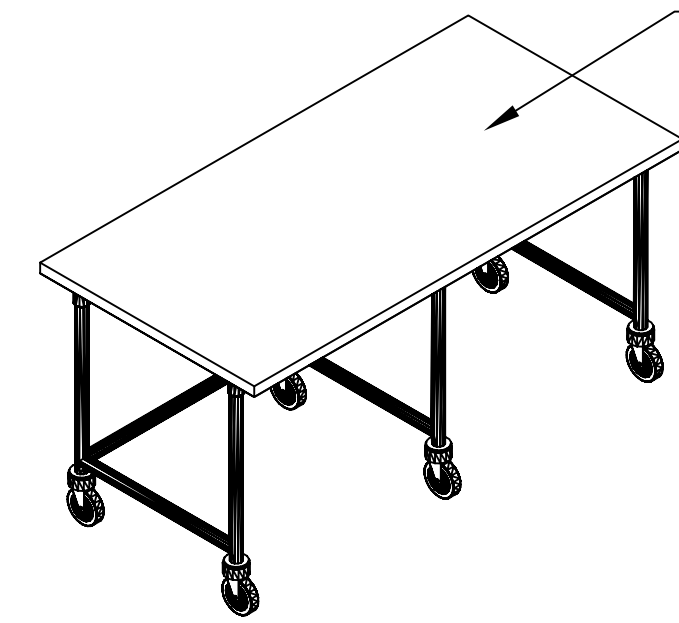


ISOMETRIC VIEW

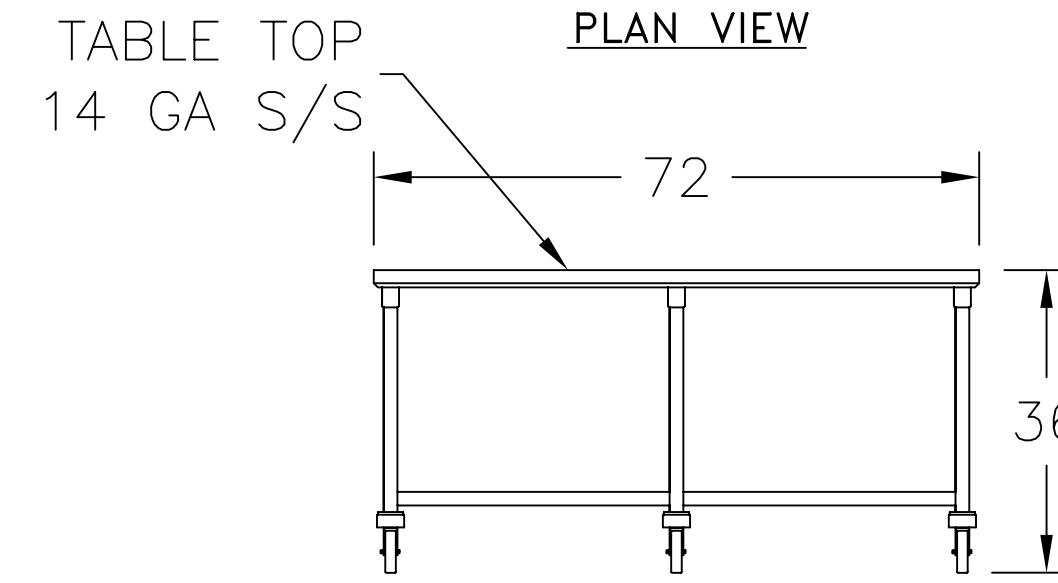


FRONT ELEVATION

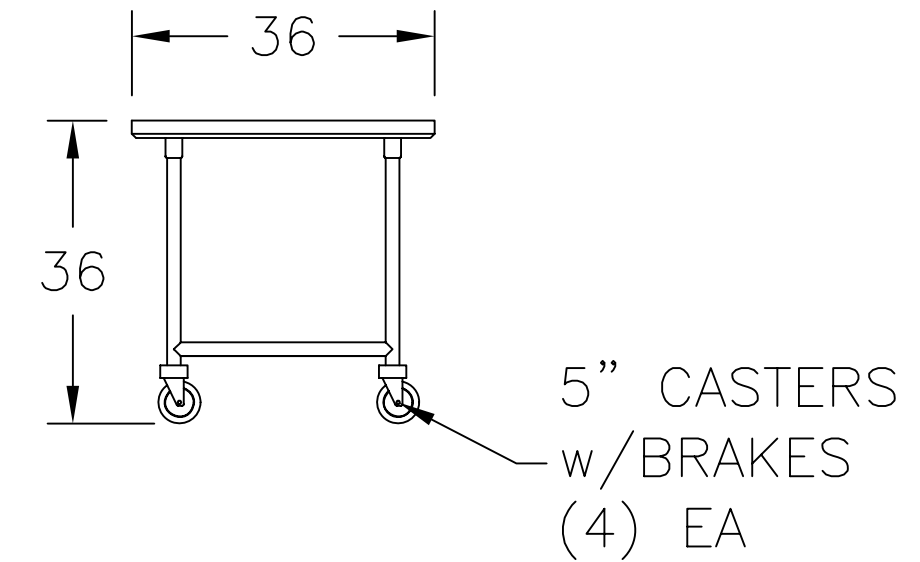


SECTION VIEW

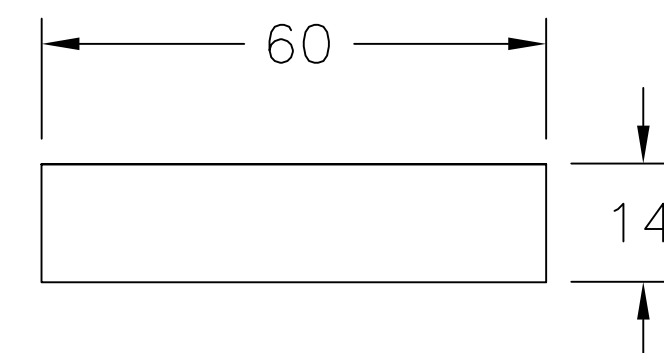


PLAN VIEW

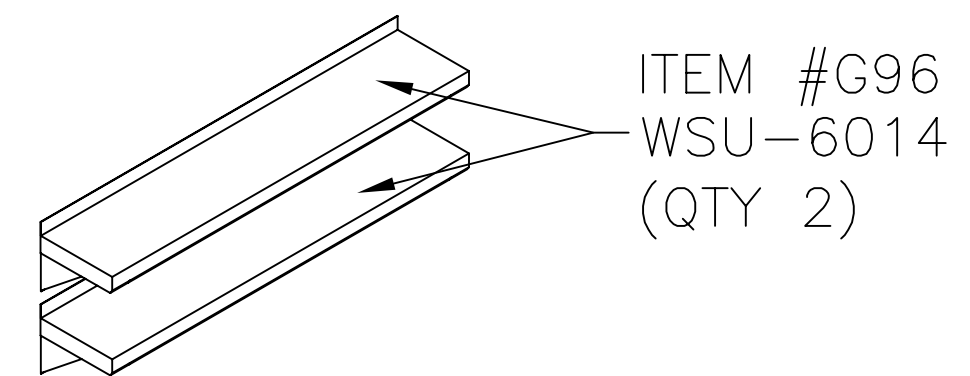

ISOMETRIC VIEW

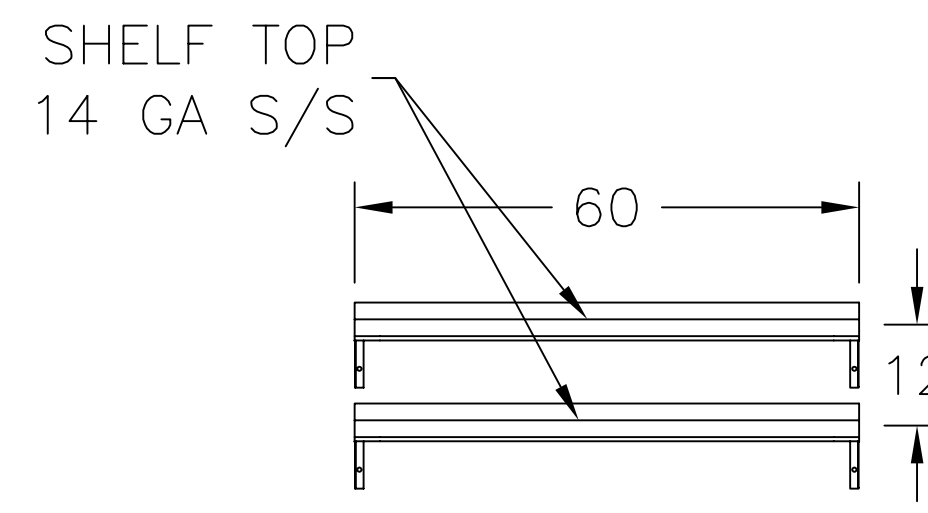

FRONT ELEVATION

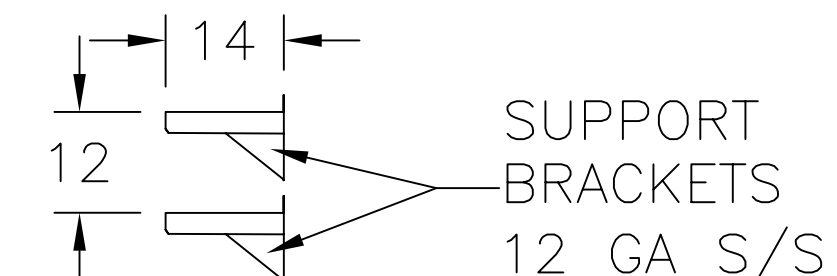

SECTION VIEW

Revision Date

GEMINI STAINLESS
1742 SABRE STREET, HAYWARD, CA 94545 (510) 670-9090
This drawing is the exclusive property of Gemini Stainless and may not be reproduced in whole or in part without the written permission of Gemini Stainless. The drawing is for informational purposes only and is not to be used for construction or fabrication of the product.

STREIVOR STAINLESS
1742 SABRE STREET
HAYWARD, CA 94545
(510) 670-9090

For Location

GENERAL NOTES:
1. ALL DIMENSIONS ARE IN INCHES UNLESS OTHERWISE SPECIFIED.
2. ALL MATERIALS ARE TO BE STAINLESS STEEL UNLESS OTHERWISE SPECIFIED.
3. ALL WELDS ARE TO BE TIG WELDED.
4. ALL SURFACES ARE TO BE POLISHED TO A #4 FINISH.
5. ALL CORNERS ARE TO BE ROUNDED TO A 1/4\"/>

Date 07/28/09

Scale 1/2"=1'

Drawn By RSM

Checked By

Job Number

Sheet

F-2
Page 2 of 6